



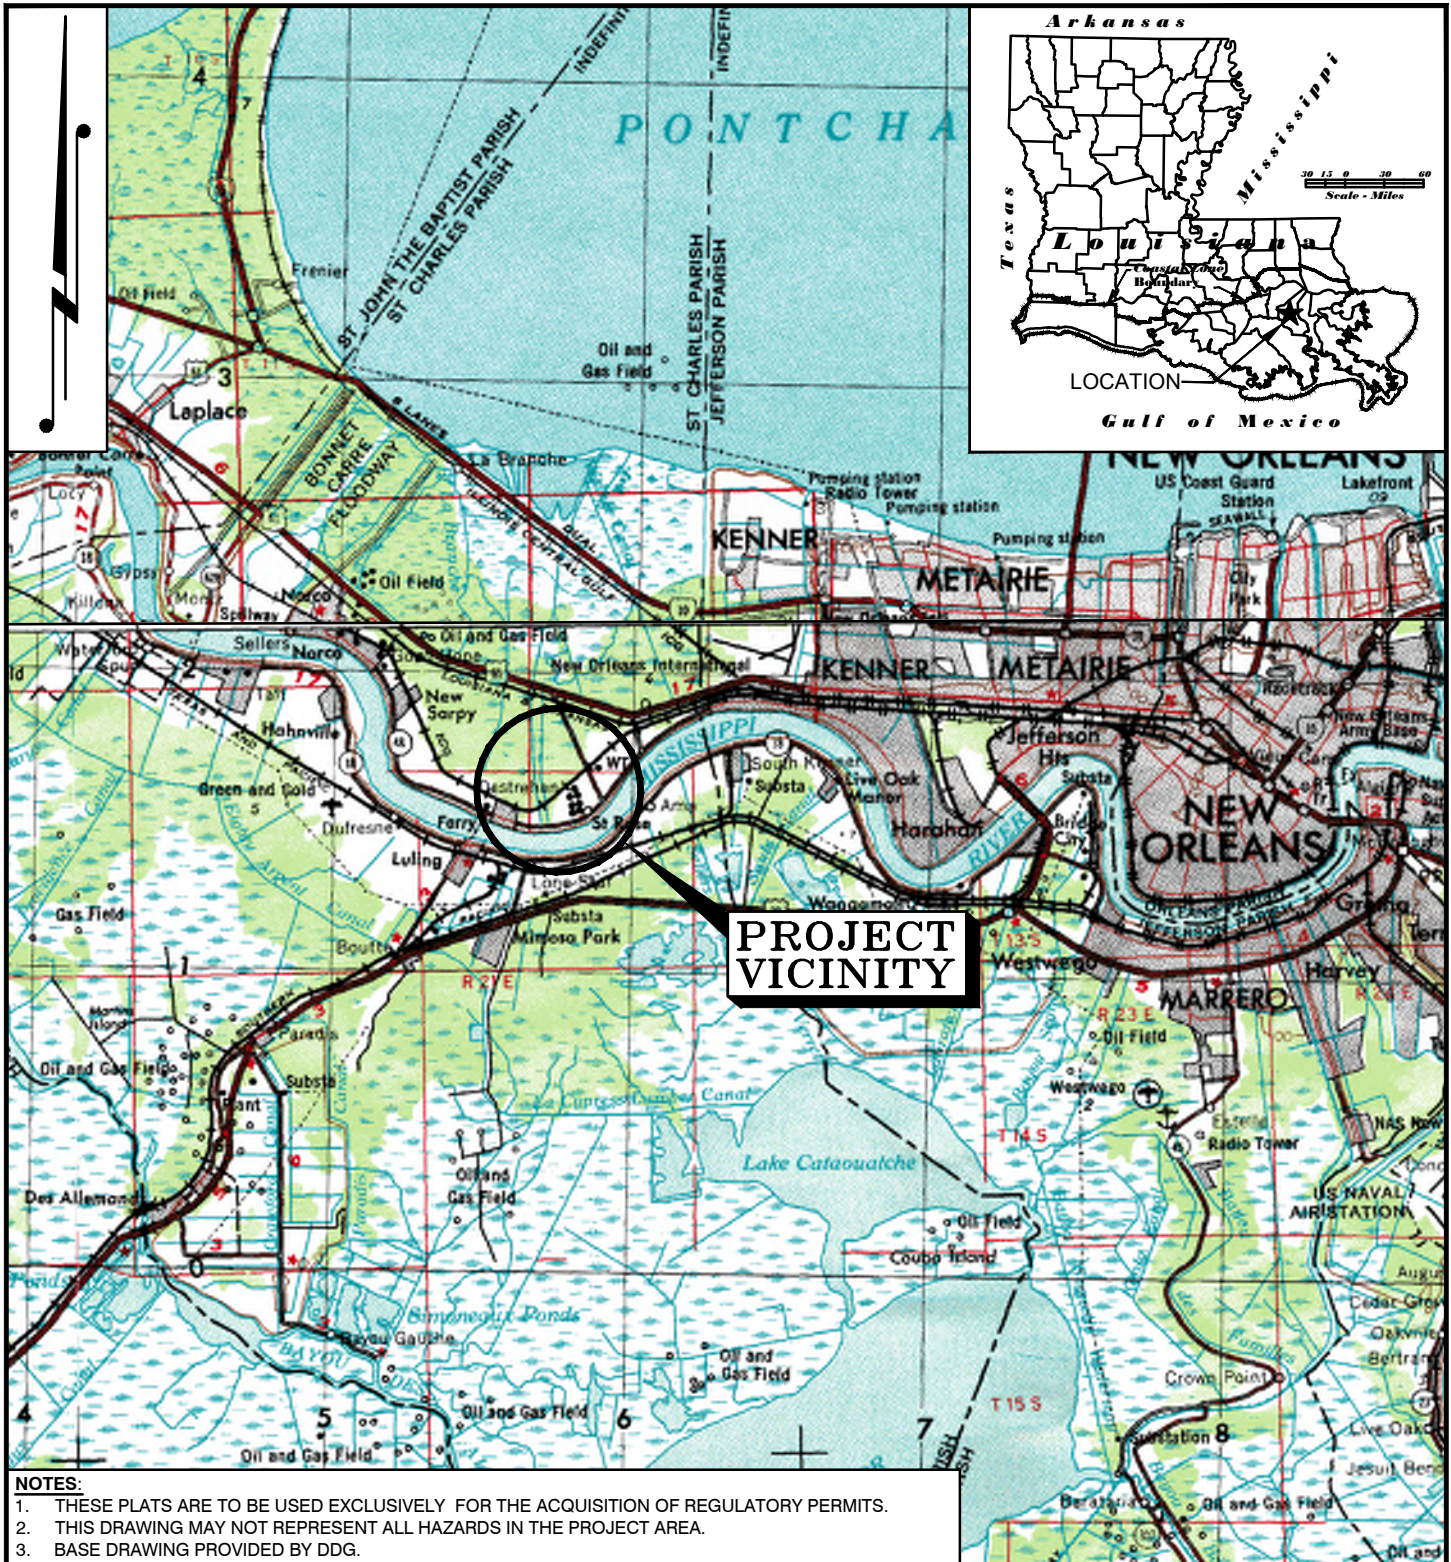


- NOTES:**
1. THESE PLATS ARE TO BE USED EXCLUSIVELY FOR THE ACQUISITION OF REGULATORY PERMITS.
 2. THIS DRAWING MAY NOT REPRESENT ALL HAZARDS IN THE PROJECT AREA.
 3. BASE DRAWING PROVIDED BY DDG.

DRAWN BY: JPD APPROVED BY: JEF		VICINITY MAP ST. CHARLES CLEAN FUELS SHOWING PROPOSED SITE FACILITY PRELIMINARY & PIPE RACK FOR PERMIT PURPOSES ONLY LOCATED IN ST. CHARLES PARISH LOUISIANA 	
DATE: 01/04/2024 JOB NO: 2024.0054			
DRAWING NAME: 23.1222_VIC_S1_REV6.DWG			
SHEET NO: 1 OF 39			
PROJECTION: LOUISIANA SOUTH GEO. DATUM: NAD83 VERT. DATUM: NAVD88 GRID UNITS: US SURVEY FEET		 T.BAKER SMITH 107 Global Circle, Suite 100, Lafayette, LA 70503 (337) 735-2800 - tbasmith.com LA Eng Firm #: EF-0003368	
SCALE: 1" = 4 Miles 			
6/12/2025 - PAY-2024(2024.0054)PROJECT DRAWINGSDWG23.1222_VIC_S1_REV6.DWG		REV. NO: 06 REV. DATE: 06/12/2025 REV. BY: GJL	REVISION DESCRIPTION: REVISED LOC & WETLANDS

7/9/2025 - P:\Y-2024\2024.0054\PROJECT DRAWINGS\DWG\23.1222_AREA_S2_REV6.DWG

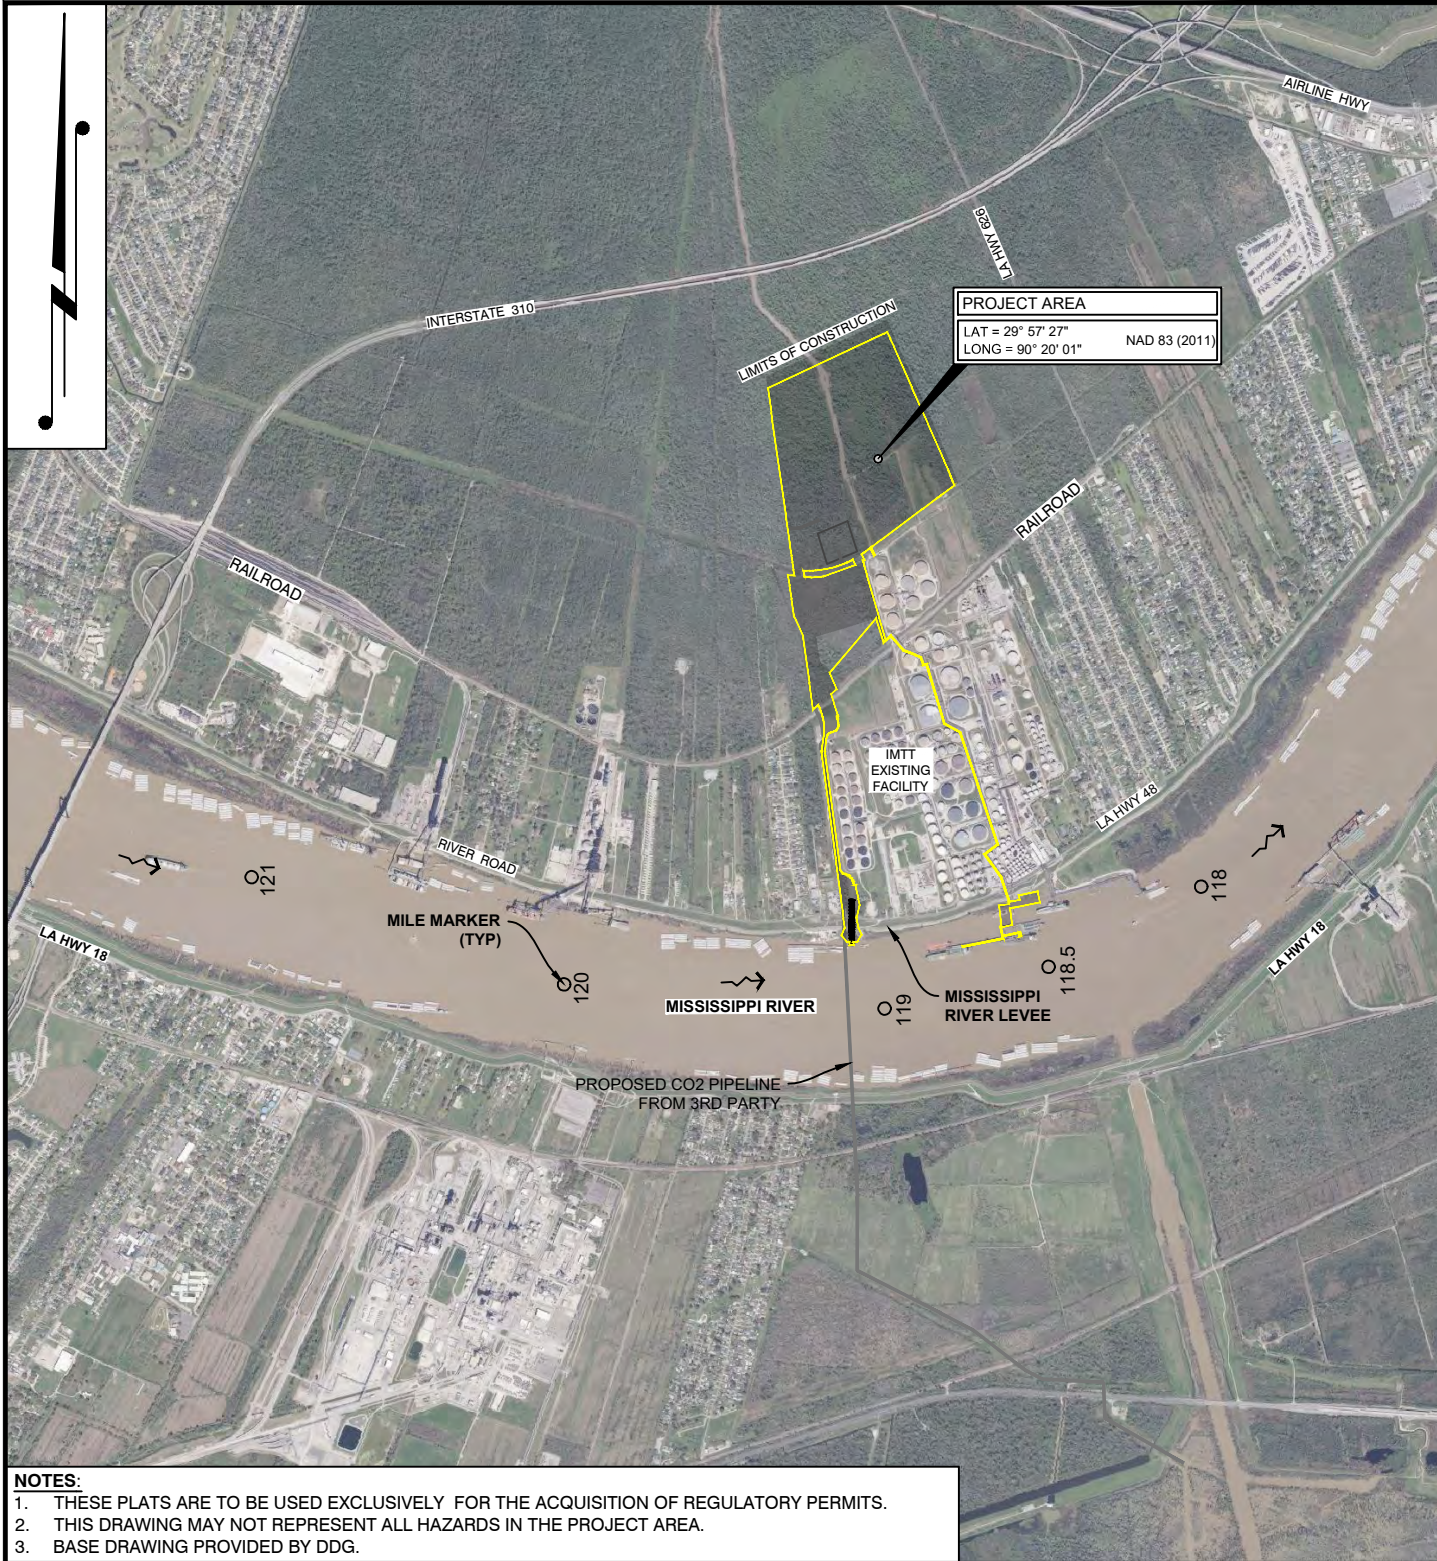


DRAWN BY: JPD		APPROVED BY: JEF		AREA MAP ST. CHARLES CLEAN FUELS SHOWING PROPOSED SITE FACILITY & PIPE RACK LOCATED IN ST. CHARLES PARISH LOUISIANA			
DATE: 01/04/2024		JOB NO: 2024.0054					
DRAWING NAME: 23.1222_AREA_S2_REV6.DWG							
SHEET NO: 2 OF 39							
PROJECTION: LOUISIANA SOUTH GEO. DATUM: NAD83 VERT. DATUM: NAVD88 GRID UNITS: US SURVEY FEET				T. BAKER SMITH 107 Global Circle, Suite 100, Lafayette, LA 70503 (507) 735-2800 - tbsmith.com LA Eng Firm #: EF-0003366			
SCALE: 1" = 3000'							
				REV. NO: 06		REV. DATE: 06/12/2025	REV. BY: G.J.L.
				REVISION DESCRIPTION: REVISED LOC & WETLANDS			

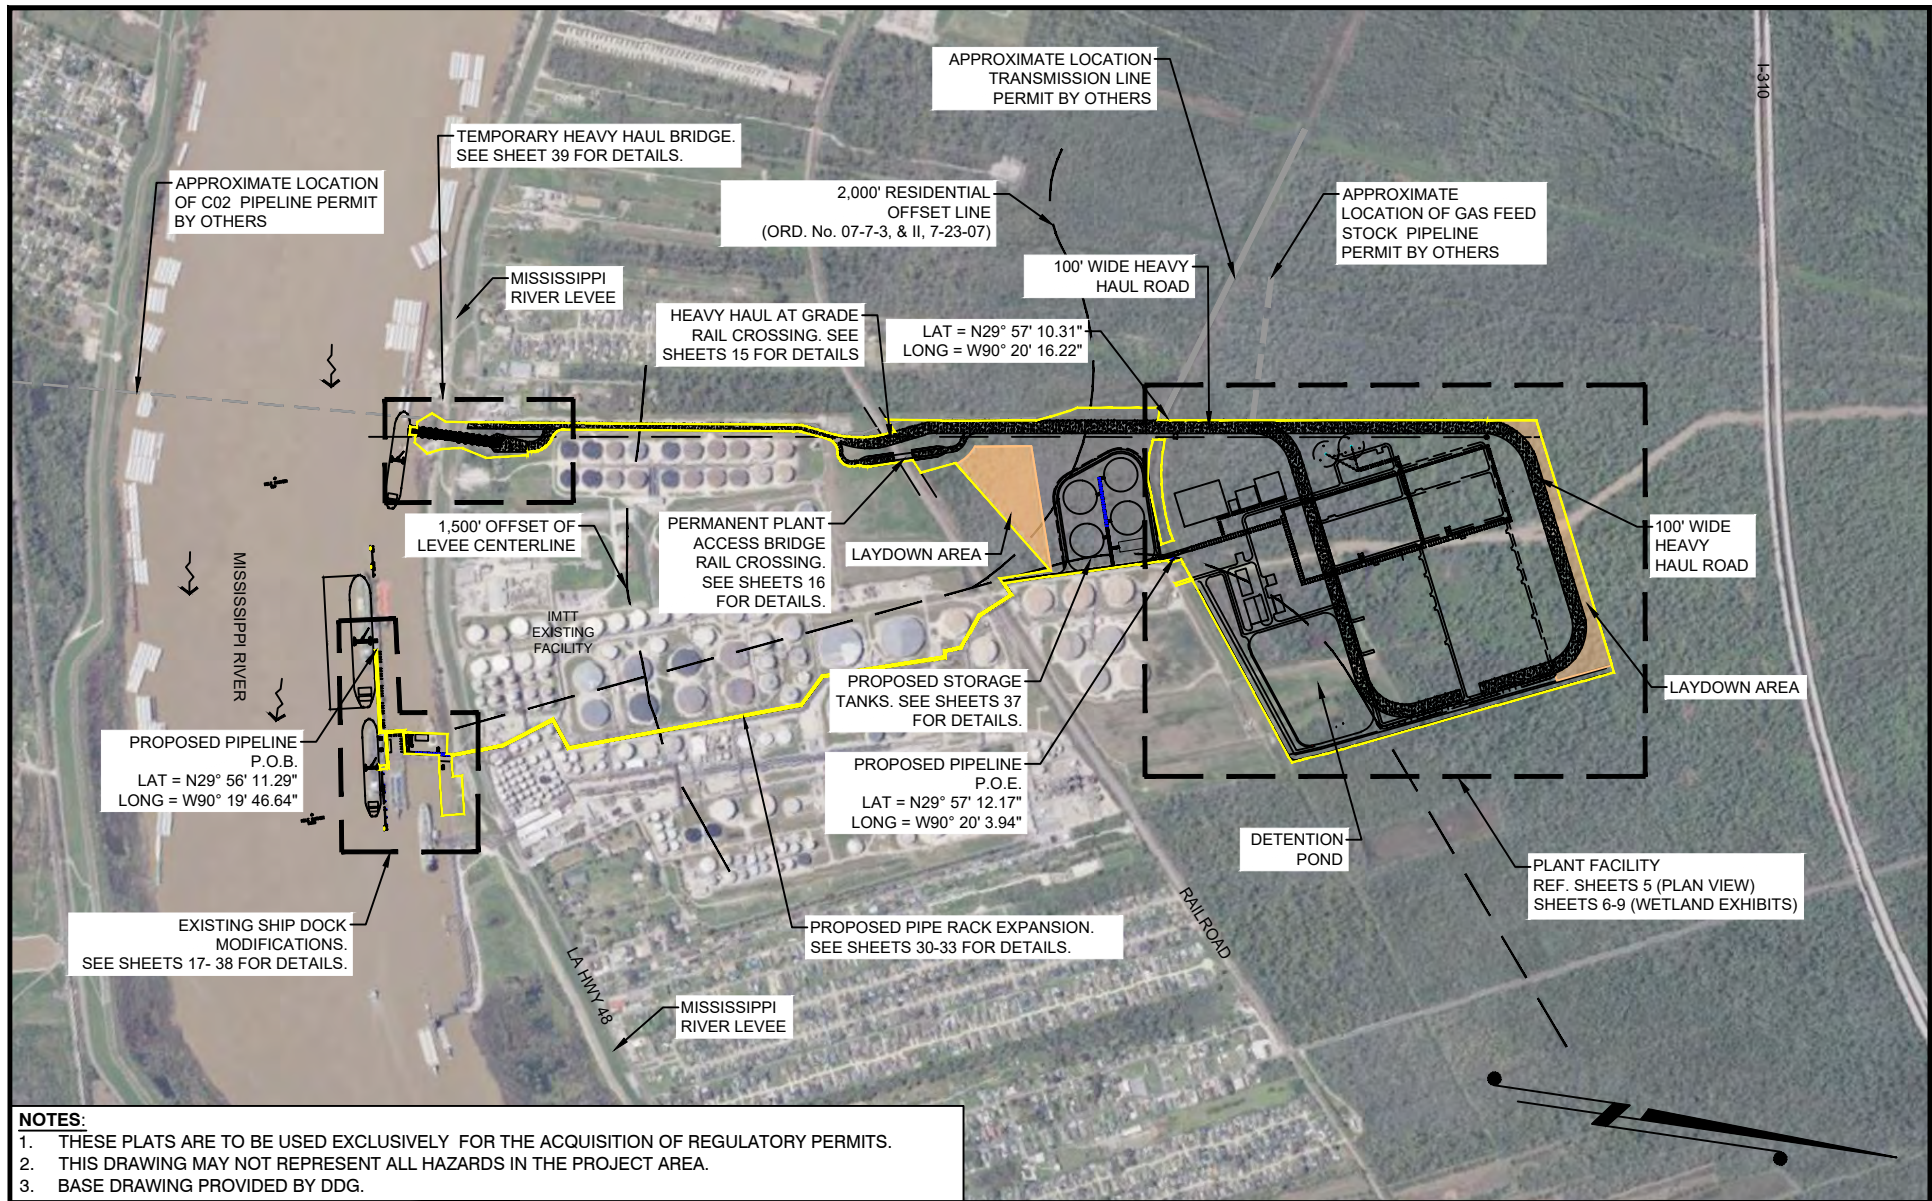**NOTES:**

1. THESE PLATS ARE TO BE USED EXCLUSIVELY FOR THE ACQUISITION OF REGULATORY PERMITS.
2. THIS DRAWING MAY NOT REPRESENT ALL HAZARDS IN THE PROJECT AREA.
3. BASE DRAWING PROVIDED BY DDG.

SCALE: 1" = 1,500'

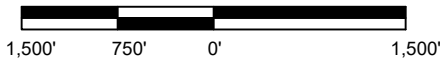

T. BAKER SMITH
 107 Global Circle, Suite 100, Lafayette, LA 70503
 (337) 735-2000 - tbsmith.com
 LA Eng Firm #: EF-0003386

REV. NO: 06 REV. DATE: 06/12/2025 REV. BY: GJL

DRAWN BY: JPD APPROVED BY: JEF

DATE: 01/04/2024 JOB NO: 2024.0054

DRAWING NAME: 23.1222_PLAN S3-16_REV6.DWG

SHEET NO: 3 OF 39

PROJECTION: LOUISIANA SOUTH
 GEO. DATUM: NAD83 | VERT. DATUM: NAVD88
 GRID UNITS: US SURVEY FEET

REVISION DESCRIPTION:
 REVISED LOC & WETLANDS

PLAN VIEW

ST. CHARLES CLEAN FUELS
 SHOWING PROPOSED SITE FACILITY


PRELIMINARY
 FOR PERMIT
 PURPOSES ONLY

& PIPE RACK
 LOCATED IN
 ST. CHARLES PARISH
 LOUISIANA



LEGEND - AREAS


ADMINISTRATIVE AREA 4.15 ACRES	FACILITY ACCESS AREA 27.09 ACRES	PROCESS AREA 2 30.95 ACRES	DRAINAGE AND ACCESS SERVITUDE 3.58 ACRES
DOCK AREA 2.61 ACRES	COMMON FACILITY AREA 70.69 ACRES	PROCESS AREA 1 31.11 ACRES	DETENTION POND 14.43 ACRES
		STORAGE TANK AREA 16.46 ACRES	LAYDOWN AREA 13.28 ACRES

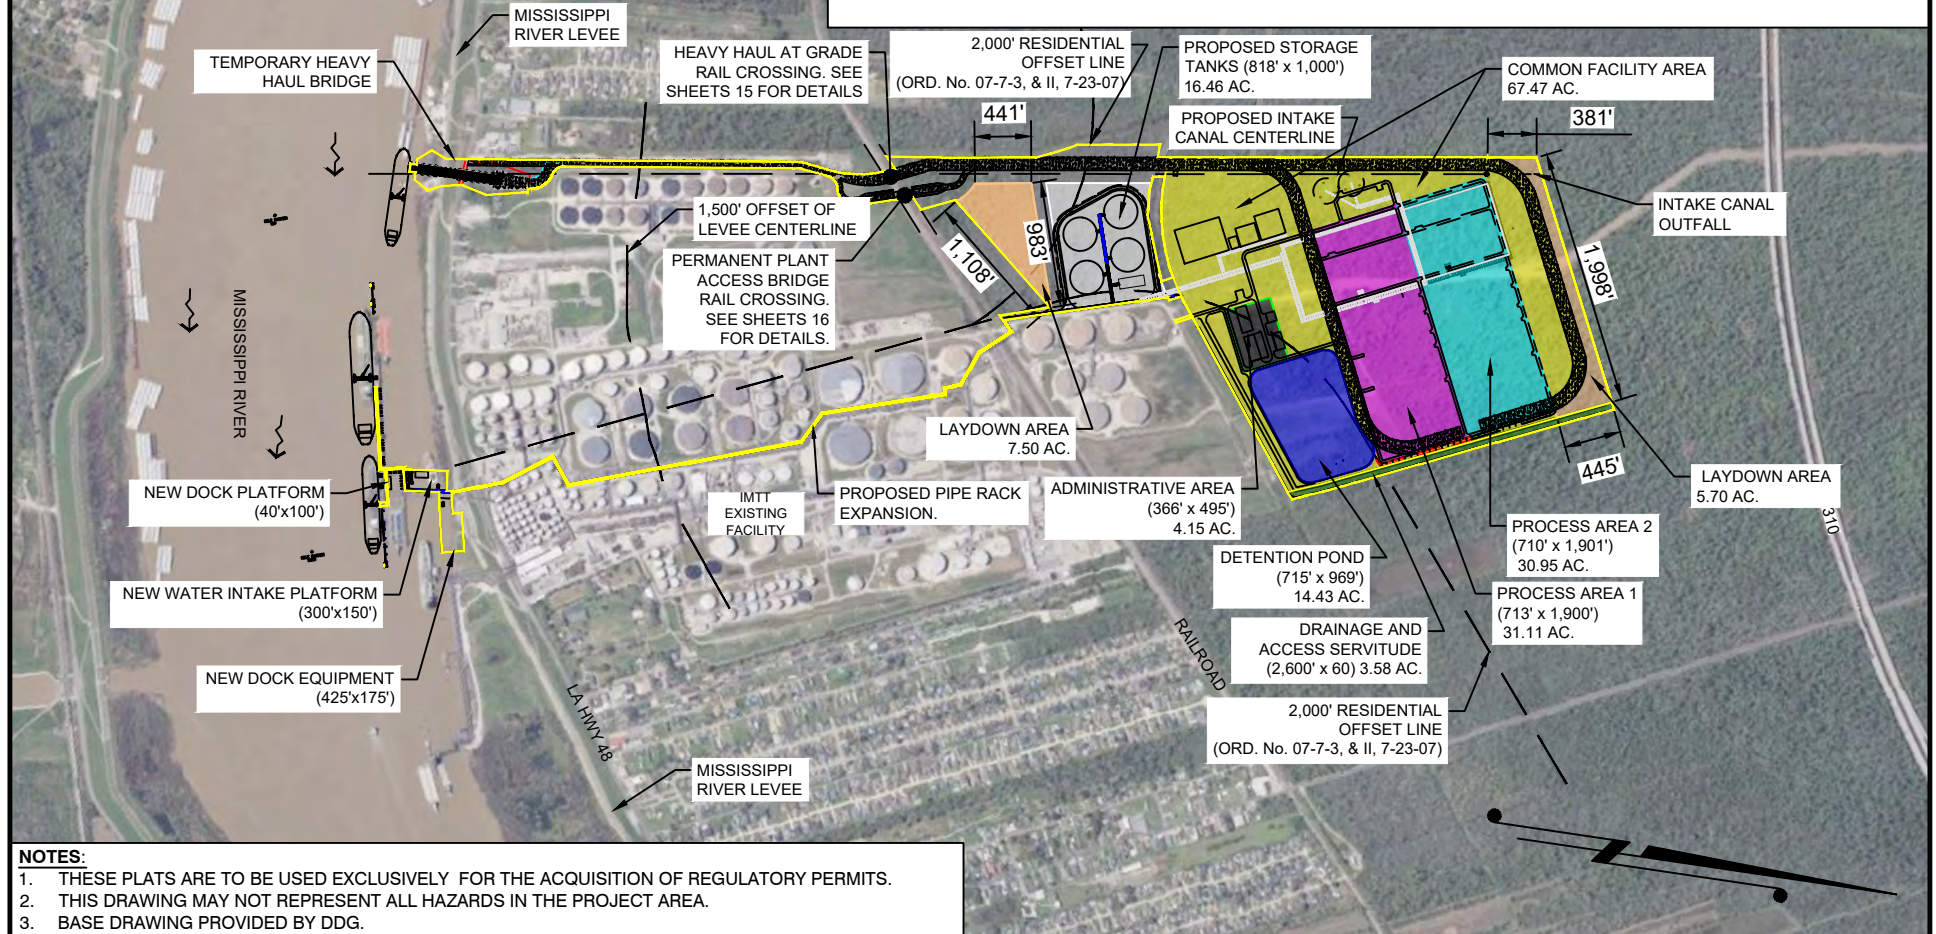

NOTES:

1. THESE PLATS ARE TO BE USED EXCLUSIVELY FOR THE ACQUISITION OF REGULATORY PERMITS.
2. THIS DRAWING MAY NOT REPRESENT ALL HAZARDS IN THE PROJECT AREA.
3. BASE DRAWING PROVIDED BY DDG.

SCALE: 1" = 1,500'

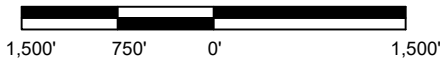

T. BAKER SMITH
197 Global Circle, Suite 100, Lafayette, LA 70503
(337) 735-2000 - tbsmith.com
LA Eng Firm #: EF0003398

REV. NO: 06 REV. DATE: 06/12/2025 REV. BY: GJL

DRAWN BY: JPD APPROVED BY: JEF

DATE: 01/04/2024 JOB NO: 2024.0054

DRAWING NAME: 23.1222_PLAN S3-16_REV6.DWG

SHEET NO: 4 OF 39

PROJECTION: LOUISIANA SOUTH
GEO. DATUM: NAD83 | VERT. DATUM: NAVD88
GRID UNITS: US SURVEY FEET

REVISION DESCRIPTION:
REVISED LOC & WETLANDS

PLAN VIEW


ST. CHARLES CLEAN FUELS
SHOWING PROPOSED SITE FACILITY

PRELIMINARY
FOR PERMIT
PURPOSES ONLY

& PIPE RACK
LOCATED IN
ST. CHARLES PARISH
LOUISIANA



7/9/2025 - P:\Y-2024\2024.0054\PROJECT DRAWINGS\DWG\23.1222_PLAN S3-16_REV6.DWG

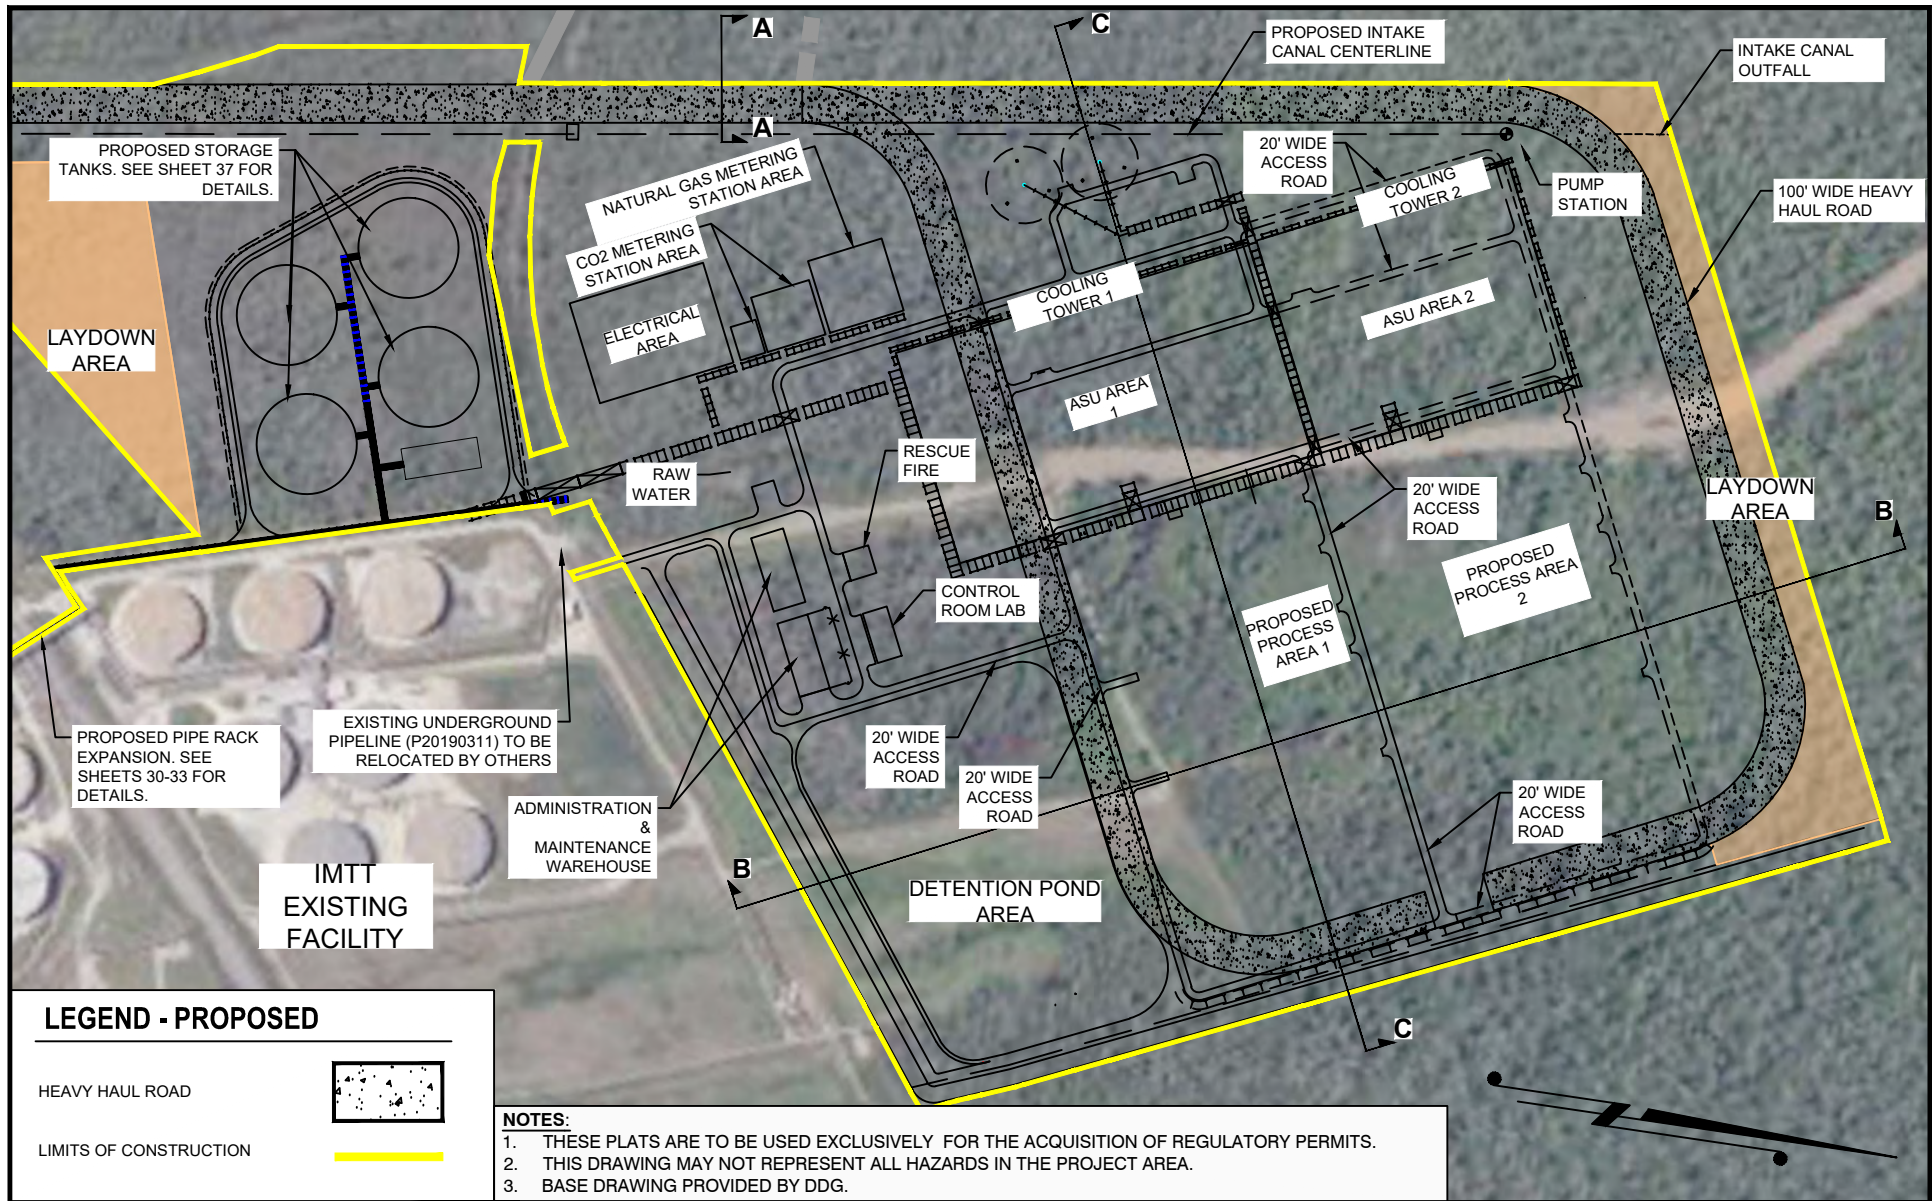

PLAN VIEW

ST. CHARLES CLEAN FUELS
SHOWING PROPOSED SITE FACILITY

PRELIMINARY
FOR PERMIT
PURPOSES ONLY

& PIPE RACK
LOCATED IN
ST. CHARLES PARISH
LOUISIANA




REV. NO: 06 REV. DATE: 06/12/2025 REV. BY: GJL

T.BAKER SMITH
107 Global Circle, Suite 100, Lafayette, LA 70503
(337) 735-2000 - tbsmith.com
LA Eng Firm #: EF-0003398

DRAWN BY: JPD	APPROVED BY: JEF
DATE: 01/04/2024	JOB NO: 2024.0054
DRAWING NAME: 23.1222_PLAN S3-16_REV6.DWG	
SHEET NO: 5	OF 39
PROJECTION: LOUISIANA SOUTH GEO. DATUM: NAD83 VERT. DATUM: NAVD88 GRID UNITS: US SURVEY FEET	
REVISION DESCRIPTION: REVISED LOC & WETLANDS	

7/11/2025 - P:\Y-2024\2024.0054\PROJECT DRAWINGS\DWG\23.1222_PLAN S3-16_REV6.DWG

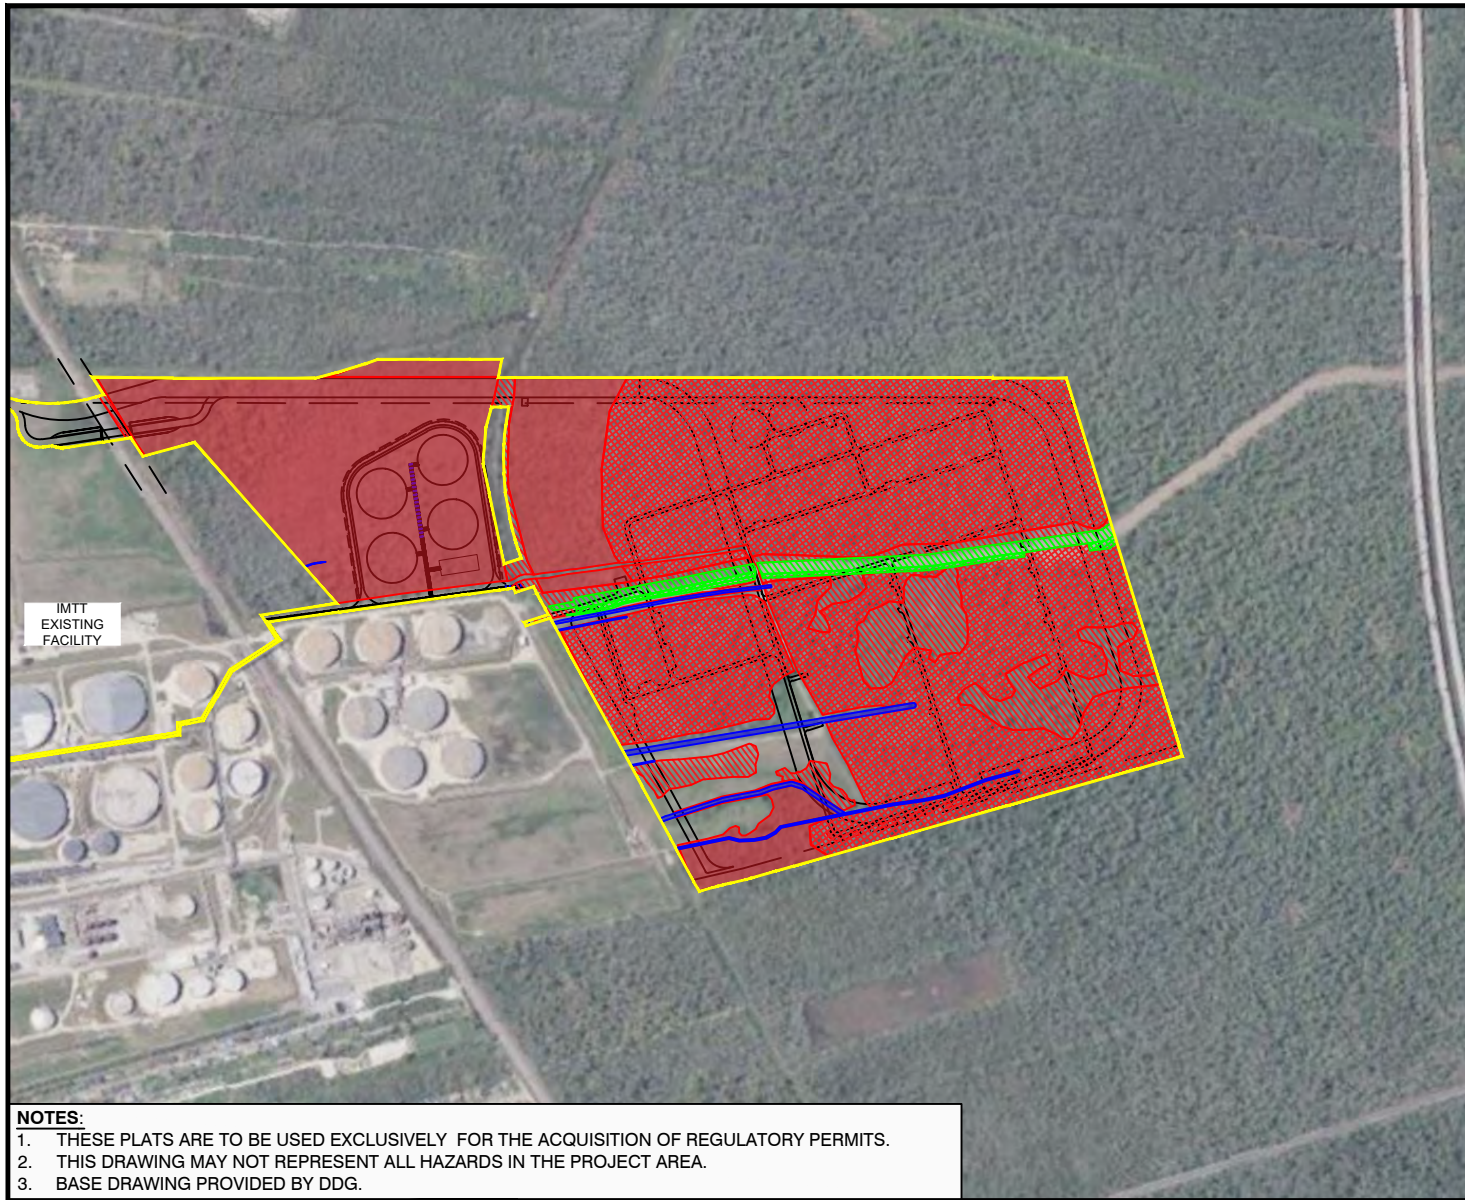

LEGEND - WETLANDS

- LIMITS OF CONSTRUCTION (±218.26 ACRES)
- WATER (4.41 ACRES)

PERMANENT IMPACTS


- EMERGENT WETLAND (PEM) (18.37 ACRES)
- CYPRESS SWAMP (PFO) (108.09 ACRES)
- BOTTOMLAND HARDWOODS (PFO) (55.89 ACRES)
- FORESTED BATTURE (0.54 ACRES)
- IMTT PREVIOUSLY IMPACTED (PEM) (4.05 ACRES)
- IMTT PREVIOUSLY IMPACTED (PFO) (1.21 ACRES)

TEMPORARY IMPACTS

- FORESTED BATTURE (0.48 ACRES)

NOTES:

- THESE PLATS ARE TO BE USED EXCLUSIVELY FOR THE ACQUISITION OF REGULATORY PERMITS.
- THIS DRAWING MAY NOT REPRESENT ALL HAZARDS IN THE PROJECT AREA.
- BASE DRAWING PROVIDED BY DDG.

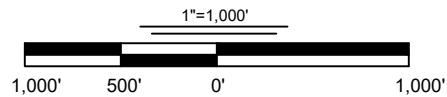

DRAWN BY: JPD APPROVED BY: JEF

DATE: 01/04/2024 JOB NO: 2024.0054

DRAWING NAME: 23.1222_PLAN S3-16_REV6.DWG

SHEET NO: 6 OF 39

PROJECTION: LOUISIANA SOUTH
GEO. DATUM: NAD83 | VERT. DATUM: NAVD88
GRID UNITS: US SURVEY FEET

REVISION DESCRIPTION:
REVISED LOC & WETLANDS



REV. NO: 06 REV. DATE: 06/12/2025 REV. BY: GJL

WETLAND IMPACT


ST. CHARLES CLEAN FUELS
SHOWING PROPOSED SITE FACILITY

PRELIMINARY
FOR PERMIT
PURPOSES ONLY

& PIPE RACK
LOCATED IN
ST. CHARLES PARISH
LOUISIANA



7/11/2025 - P:\Y-2024\2024.0054\PROJECT DRAWINGS\DWG\23.1222_PLAN S3-16_REV6.DWG

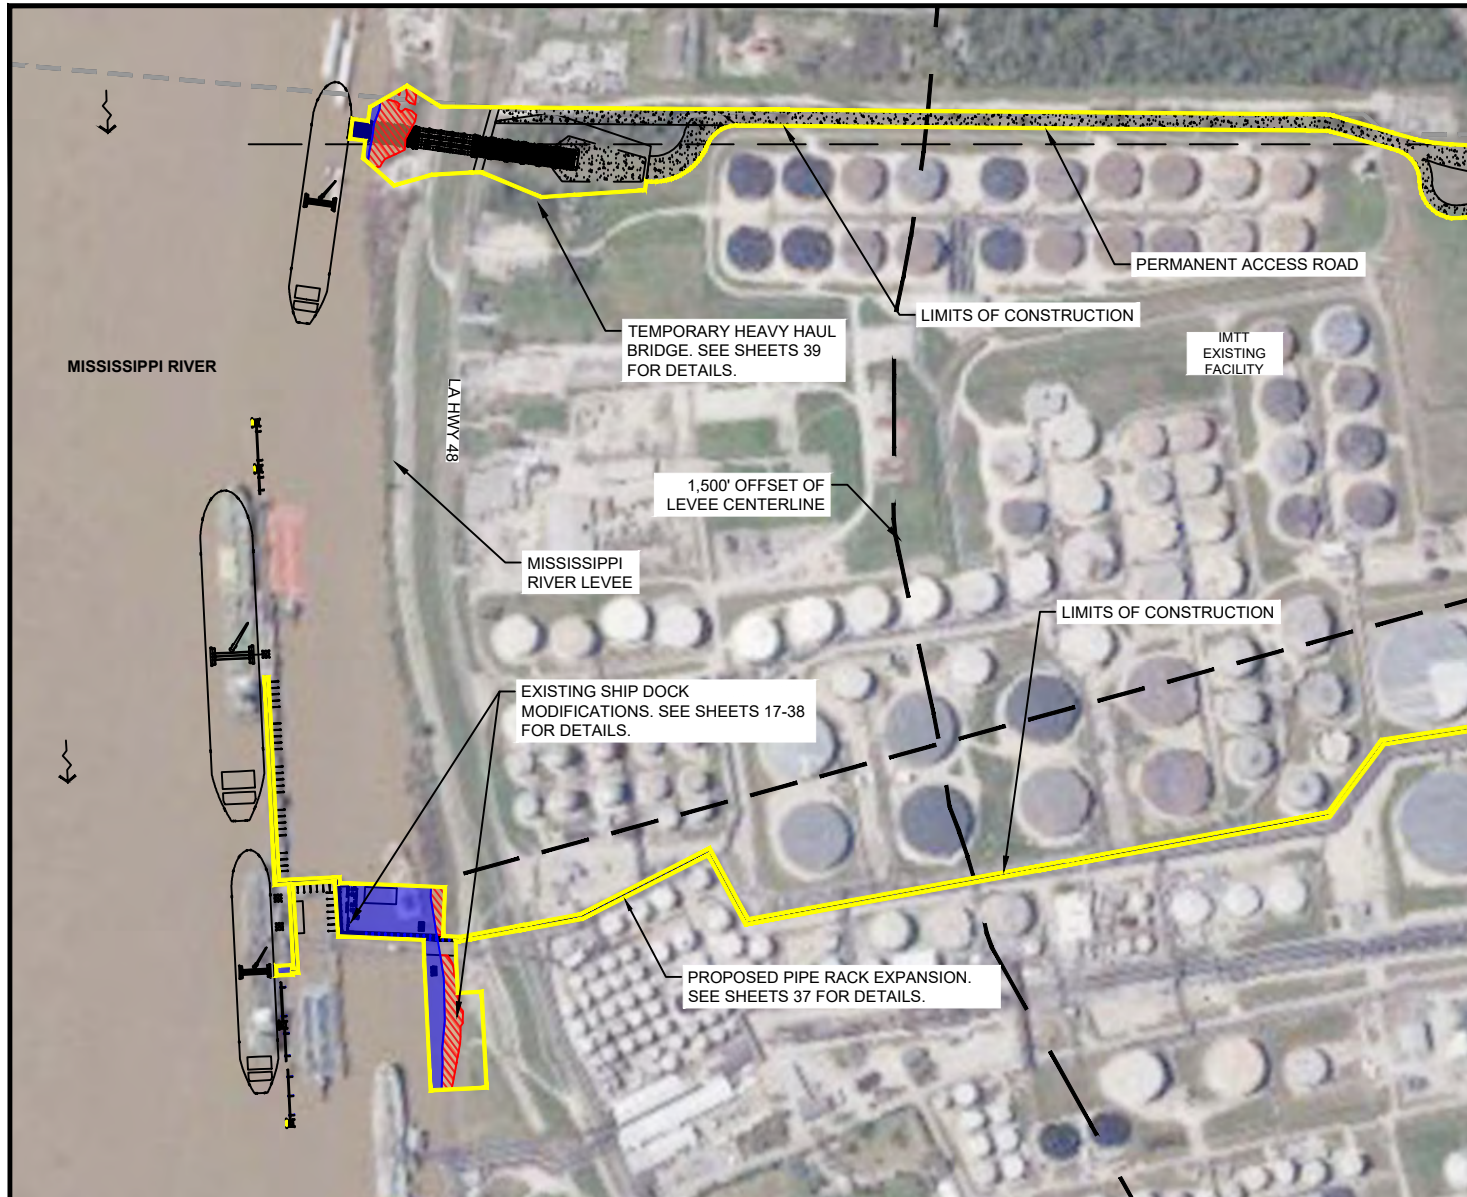

LEGEND - WETLANDS

LIMITS OF CONSTRUCTION (± 218.26 ACRES)

WATER (4.41 ACRES)

PERMANENT IMPACTS

EMERGENT WETLAND (PEM)
(18.37 ACRES)

CYPRESS SWAMP (PFO)
(108.09 ACRES)

BOTTOMLAND HARDWOODS
(PFO)(55.89 ACRES)

FORESTED BATTURE
(0.54 ACRES)

IMTT PREVIOUSLY IMPACTED
(PEM)(4.05 ACRES)


IMTT PREVIOUSLY IMPACTED
(PFO)(1.21 ACRES)

TEMPORARY IMPACTS

FORESTED BATTURE
(0.48 ACRES)

NOTES:

1. THESE PLATS ARE TO BE USED EXCLUSIVELY FOR THE ACQUISITION OF REGULATORY PERMITS.
2. THIS DRAWING MAY NOT REPRESENT ALL HAZARDS IN THE PROJECT AREA.
3. BASE DRAWING PROVIDED BY DDG.

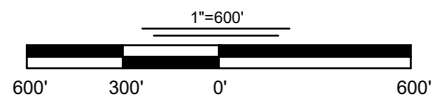

DRAWN BY: JPD APPROVED BY: JEF

DATE: 01/04/2024 JOB NO: 2024.0054

DRAWING NAME: 23.1222_PLAN S3-16_REV6.DWG

SHEET NO: 7 OF 39

PROJECTION: LOUISIANA SOUTH
GEO. DATUM: NAD83 | VERT. DATUM: NAVD88
GRID UNITS: US SURVEY FEET

REVISION DESCRIPTION:
REVISED LOC & WETLANDS



REV. NO: 06 REV. DATE: 06/12/2025 REV. BY: GJL

WETLAND IMPACT


ST. CHARLES CLEAN FUELS
SHOWING PROPOSED SITE FACILITY

PRELIMINARY
FOR PERMIT
PURPOSES ONLY

& PIPE RACK
LOCATED IN
ST. CHARLES PARISH
LOUISIANA



7/11/2025 - P:\Y-2024\2024.0054\PROJECT DRAWINGS\DWG\23.1222_PLAN S3-16_REV6.DWG

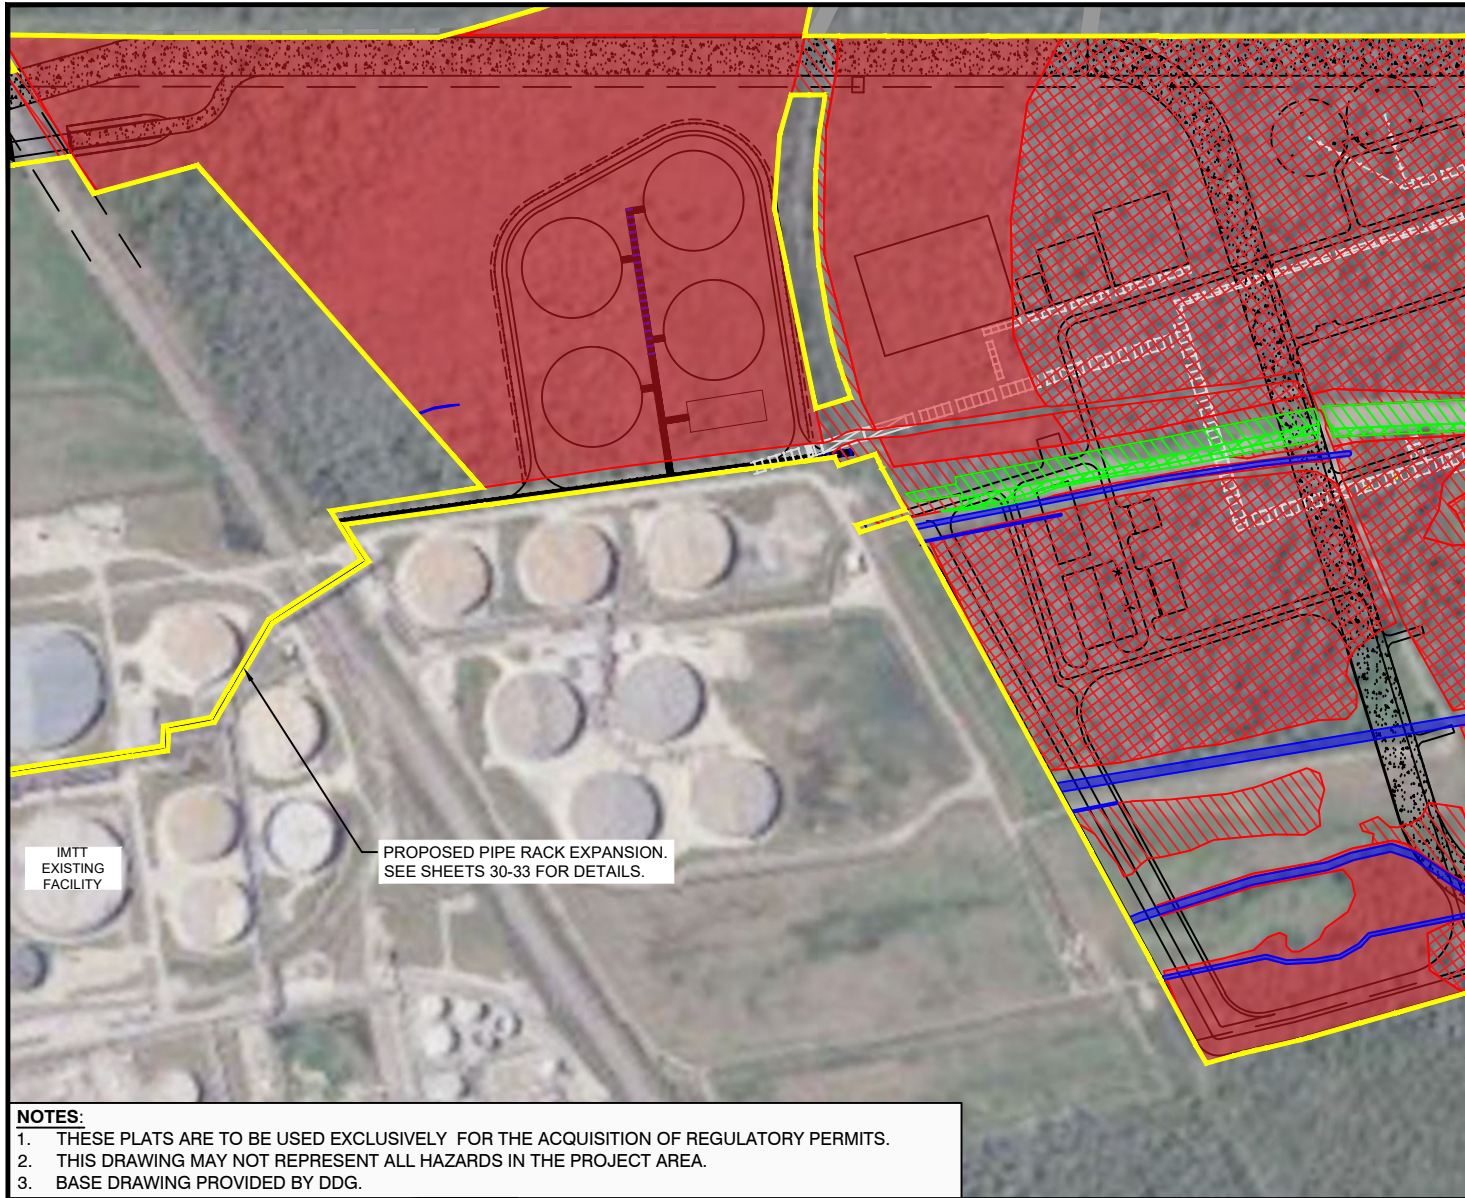

LEGEND - WETLANDS

LIMITS OF CONSTRUCTION (±218.26 ACRES)

WATER (4.41 ACRES)

PERMANENT IMPACTS

EMERGENT WETLAND (PEM)
(18.37 ACRES)

CYPRESS SWAMP (PFO)
(108.09 ACRES)

BOTTOMLAND HARDWOODS
(PFO)(55.89 ACRES)

FORESTED BATTURE
(0.54 ACRES)

IMTT PREVIOUSLY IMPACTED
(PEM)(4.05 ACRES)

IMTT PREVIOUSLY IMPACTED
(PFO)(1.21 ACRES)


TEMPORARY IMPACTS

FORESTED BATTURE
(0.48 ACRES)

NOTES:

1. THESE PLATS ARE TO BE USED EXCLUSIVELY FOR THE ACQUISITION OF REGULATORY PERMITS.
2. THIS DRAWING MAY NOT REPRESENT ALL HAZARDS IN THE PROJECT AREA.
3. BASE DRAWING PROVIDED BY DDG.

1"=500'

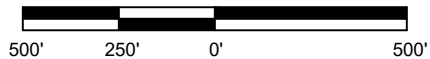

DRAWN BY: JPD APPROVED BY: JEF

DATE: 01/04/2024 JOB NO: 2024.0054

DRAWING NAME: 23.1222_PLAN S3-16_REV6.DWG

SHEET NO: 8 OF 39

PROJECTION: LOUISIANA SOUTH
GEO. DATUM: NAD83 | VERT. DATUM: NAVD88
GRID UNITS: US SURVEY FEET

REVISION DESCRIPTION:
REVISED LOC & WETLANDS



T. BAKER SMITH
107 Global Circle, Suite 100, Lafayette, LA 70503
(337) 735-2000 - tbsmith.com
LA Eng Firm #: EF-0003398

REV. NO: 06 REV. DATE: 06/12/2025 REV. BY: GJL

WETLAND IMPACT


ST. CHARLES CLEAN FUELS
SHOWING PROPOSED SITE FACILITY

PRELIMINARY
FOR PERMIT
PURPOSES ONLY

& PIPE RACK
LOCATED IN
ST. CHARLES PARISH
LOUISIANA



7/11/2025 - P:\Y-2024\2024.0054\PROJECT DRAWINGS\DWG\23.1222_PLAN S3-16_REV6.DWG

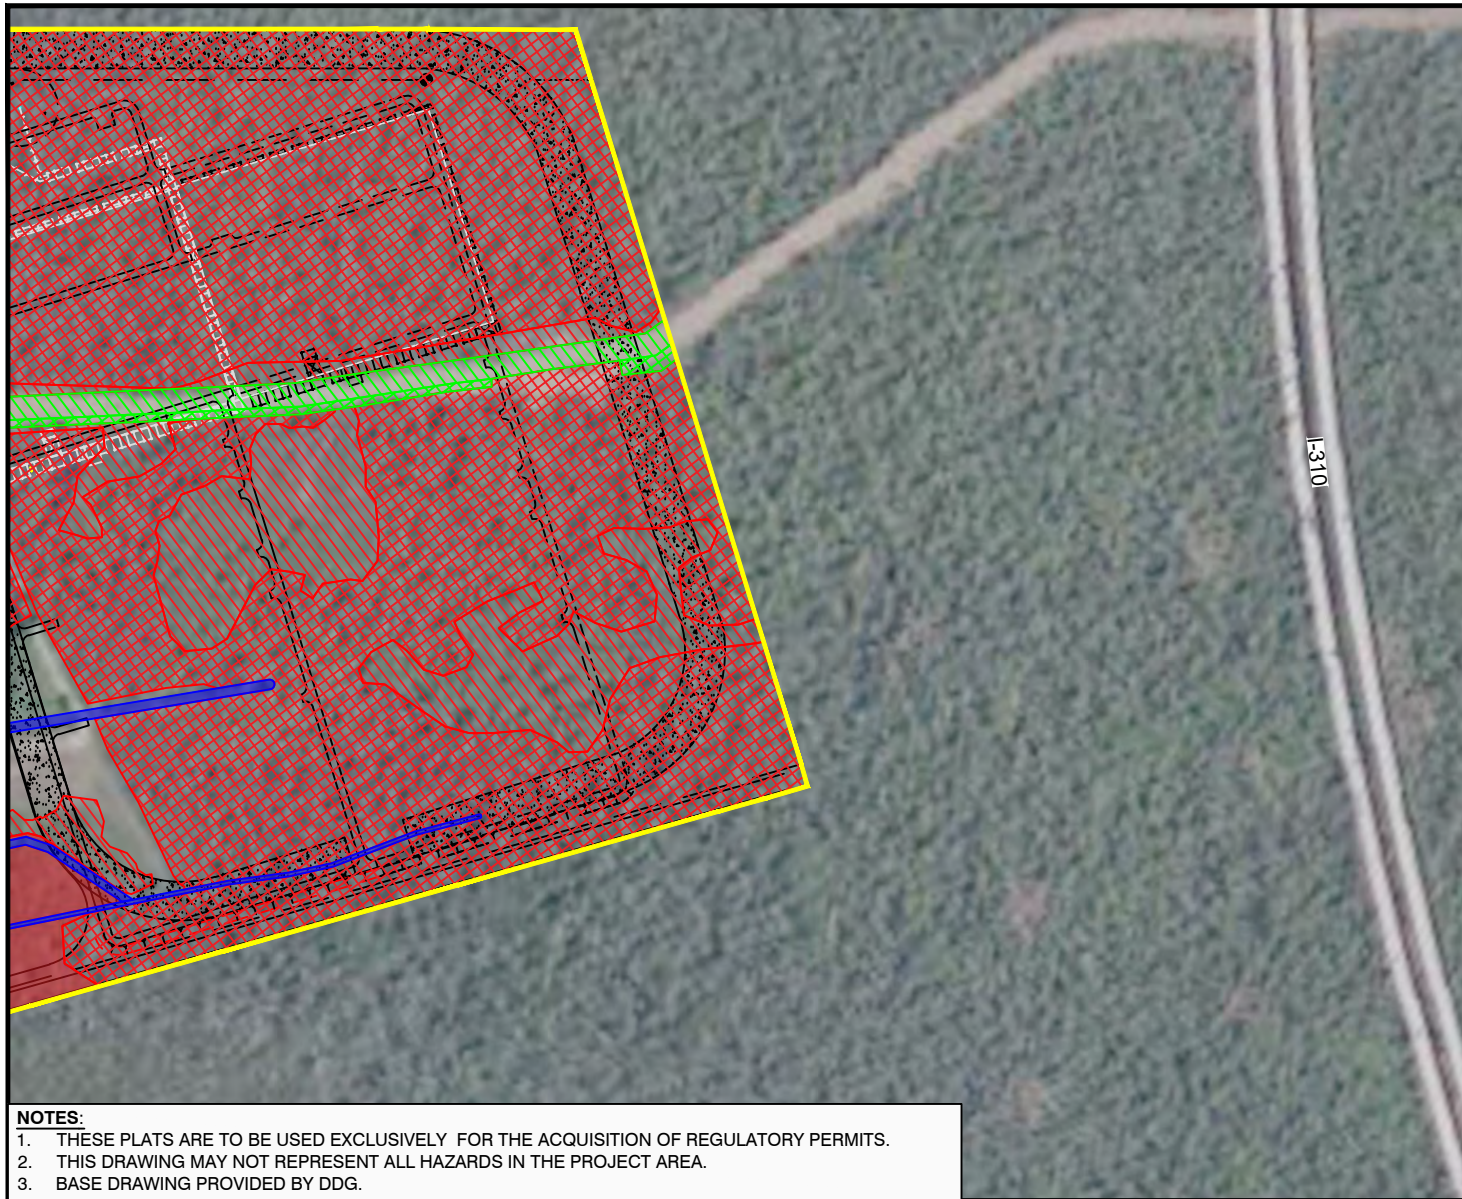

LEGEND - WETLANDS


- LIMITS OF CONSTRUCTION (± 218.26 ACRES)
- WATER (4.41 ACRES)

PERMANENT IMPACTS

- EMERGENT WETLAND (PEM) (18.37 ACRES)
- CYPRESS SWAMP (PFO) (108.09 ACRES)
- BOTTOMLAND HARDWOODS (PFO) (55.89 ACRES)
- FORESTED BATTURE (0.54 ACRES)
- IMTT PREVIOUSLY IMPACTED (PEM) (4.05 ACRES)
- IMTT PREVIOUSLY IMPACTED (PFO) (1.21 ACRES)


TEMPORARY IMPACTS

- FORESTED BATTURE (0.48 ACRES)

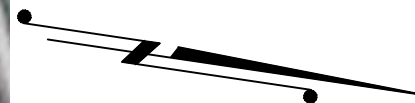

NOTES:

- THESE PLATS ARE TO BE USED EXCLUSIVELY FOR THE ACQUISITION OF REGULATORY PERMITS.
- THIS DRAWING MAY NOT REPRESENT ALL HAZARDS IN THE PROJECT AREA.
- BASE DRAWING PROVIDED BY DDG.

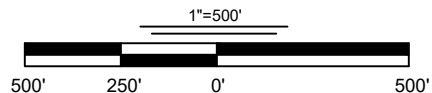

T. BAKER SMITH
107 Global Circle, Suite 100, Lafayette, LA 70503
(337) 735-2000 - tbsmith.com
LA Eng Firm #: EF-0003386

DRAWN BY: JPD APPROVED BY: JEF

DATE: 01/04/2024 JOB NO: 2024.0054

DRAWING NAME: 23.1222_PLAN S3-16_REV6.DWG

SHEET NO: 9 OF 39

PROJECTION: LOUISIANA SOUTH
GEO. DATUM: NAD83 | VERT. DATUM: NAVD88
GRID UNITS: US SURVEY FEET

REV. NO: 06 REV. DATE: 06/12/2025 REV. BY: GJL

REVISION DESCRIPTION:
REVISED LOC & WETLANDS

WETLAND IMPACT


ST. CHARLES CLEAN FUELS
SHOWING PROPOSED SITE FACILITY

PRELIMINARY
FOR PERMIT
PURPOSES ONLY

& PIPE RACK
LOCATED IN
ST. CHARLES PARISH
LOUISIANA




6/12/2025 - P:\Y-2024\2024.0054\PROJECT DRAWINGS\DWG\23.1222_PLAN S3-16_REV6.DWG

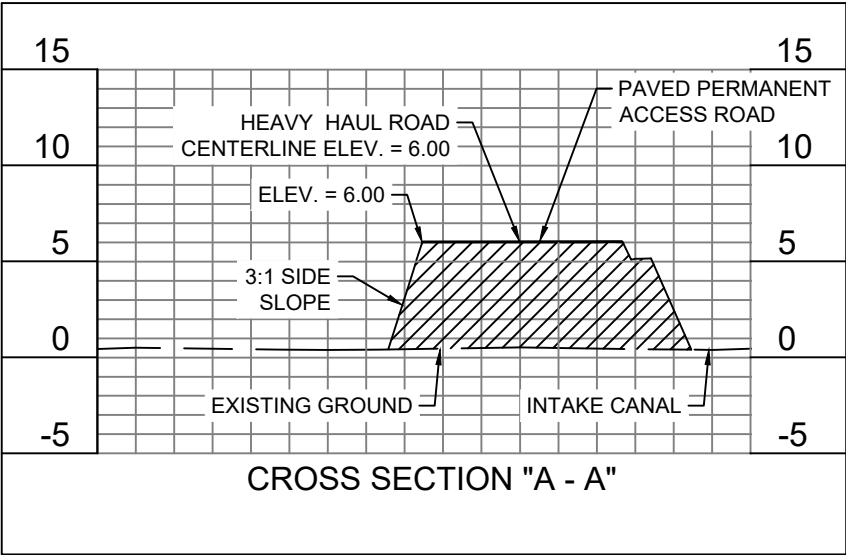


LEGEND

AREA TO BE FILL WITH
APPROVED MATERIAL

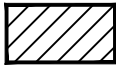

AREA TO BE EXCAVATED AND
MATERIAL TO BE HAUL OFF

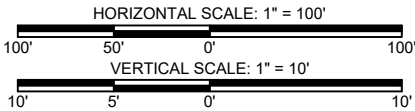

HEAVY HAUL ROAD
CROSS SECTION

NOTES:

1. THESE PLATS ARE TO BE USED EXCLUSIVELY FOR THE ACQUISITION OF REGULATORY PERMITS.
2. THIS DRAWING MAY NOT REPRESENT ALL HAZARDS IN THE PROJECT AREA.
3. BASE DRAWING PROVIDED BY DDG.

 T. BAKER SMITH 197 Global Circle, Suite 100, Lafayette, LA 70503 (337) 735-2000 - tbsmith.com LA Eng Firm #: EF-0003366	DRAWN BY: JPD	APPROVED BY: JEF
	DATE: 01/04/2024	JOB NO: 2024.0054
	DRAWING NAME: 23.1222_PLAN S3-16_REV6.DWG	
REV. NO: 06 REV. DATE: 06/12/2025 REV. BY: GJL	SHEET NO: 10 OF 39	
	PROJECTION: LOUISIANA SOUTH GEO. DATUM: NAD83 VERT. DATUM: NAVD88 GRID UNITS: US SURVEY FEET	
	REVISION DESCRIPTION: REVISED LOC & WETLANDS	

CROSS SECTIONS


ST. CHARLES CLEAN FUELS
SHOWING PROPOSED SITE FACILITY

PRELIMINARY
FOR PERMIT
PURPOSES ONLY


& PIPE RACK
LOCATED IN
ST. CHARLES PARISH
LOUISIANA



6/12/2025 - PLY-2024-0054\PROJECT DRAWINGS\DWG\23.1222_PLAN S3-16_REV6.DWG

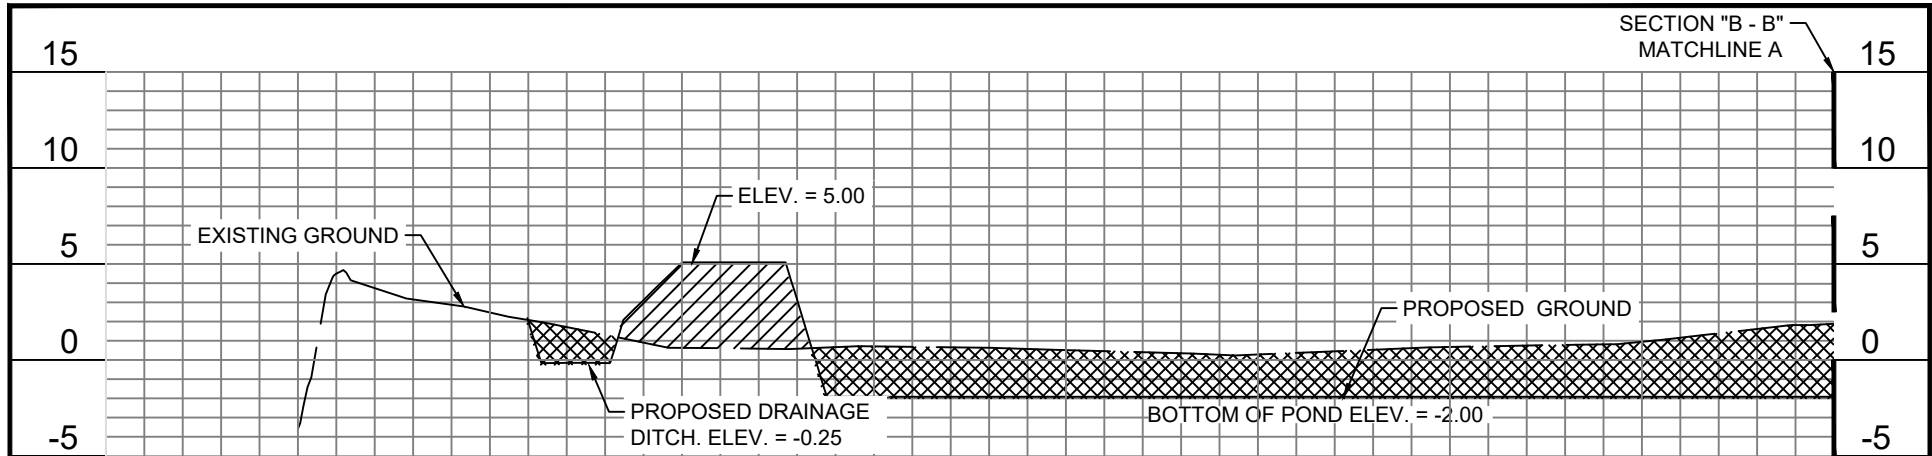

CROSS SECTION "B1 - B1"

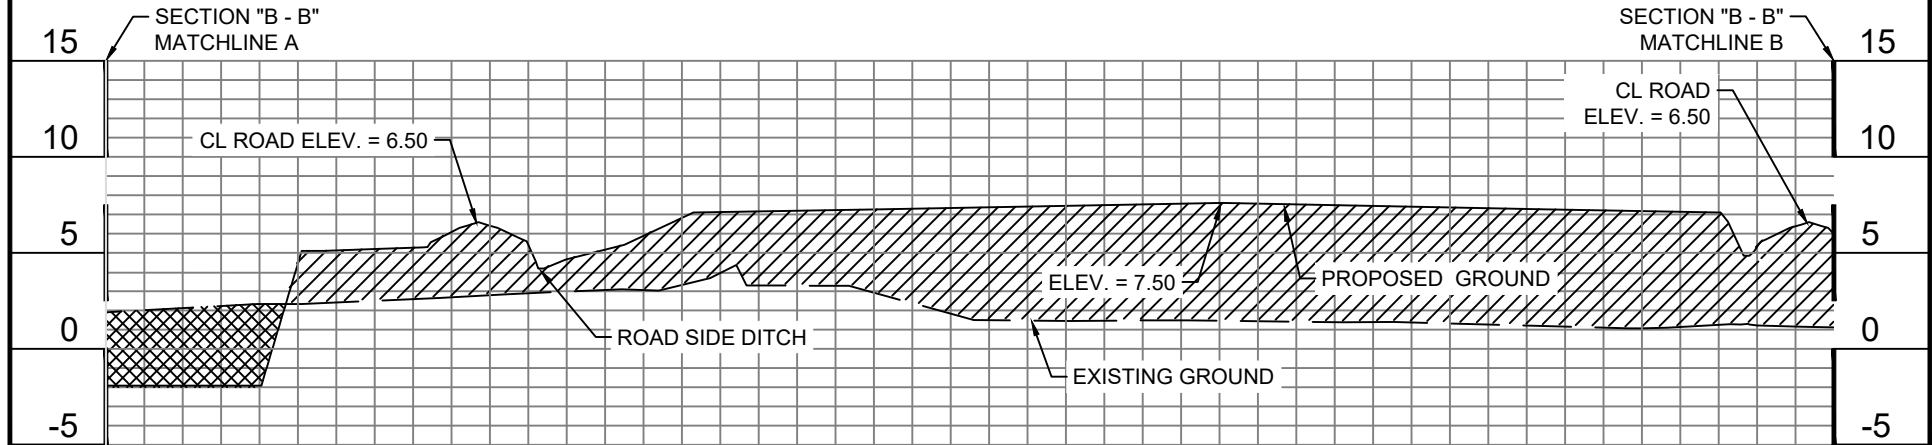


CROSS SECTION "B2 - B2"


LEGEND

FACILITY
CROSS SECTION "B - B"

AREA TO BE FILL WITH
APPROVED MATERIAL

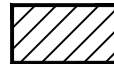

AREA TO BE EXCAVATED AND
MATERIAL TO BE HAULED OFF

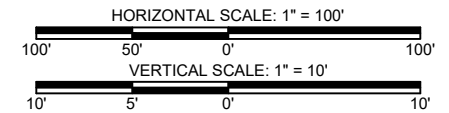

- NOTES:
1. THESE PLATS ARE TO BE USED EXCLUSIVELY FOR THE ACQUISITION OF REGULATORY PERMITS.
 2. THIS DRAWING MAY NOT REPRESENT ALL HAZARDS IN THE PROJECT AREA.
 3. BASE DRAWING PROVIDED BY DDG.



T. BAKER SMITH
107 Global Circle, Suite 100, Lafayette, LA 70503
(337) 735-2000 - tbsmith.com
LA Eng Firm #: EF-0003386

DRAWN BY: JPD APPROVED BY: JEF
DATE: 01/04/2024 JOB NO: 2024.0054
DRAWING NAME: 23.1222_PLAN S3-16_REV6.DWG

SHEET NO: 11 OF 39

PROJECTION: LOUISIANA SOUTH
GEO. DATUM: NAD83 | VERT. DATUM: NAVD88
GRID UNITS: US SURVEY FEET

REVISION DESCRIPTION:
REVISED LOC & WETLANDS

REV. NO: 06 REV. DATE: 06/12/2025 REV. BY: GJL

CROSS SECTIONS


ST. CHARLES CLEAN FUELS
SHOWING PROPOSED SITE FACILITY

PRELIMINARY
FOR PERMIT
PURPOSES ONLY


& PIPE RACK
LOCATED IN
ST. CHARLES PARISH
LOUISIANA



6/12/2025 - P:\Y-2024\2024.0054\PROJECT DRAWINGS\DWG\23.1222_PLAN S3-16_REV6.DWG

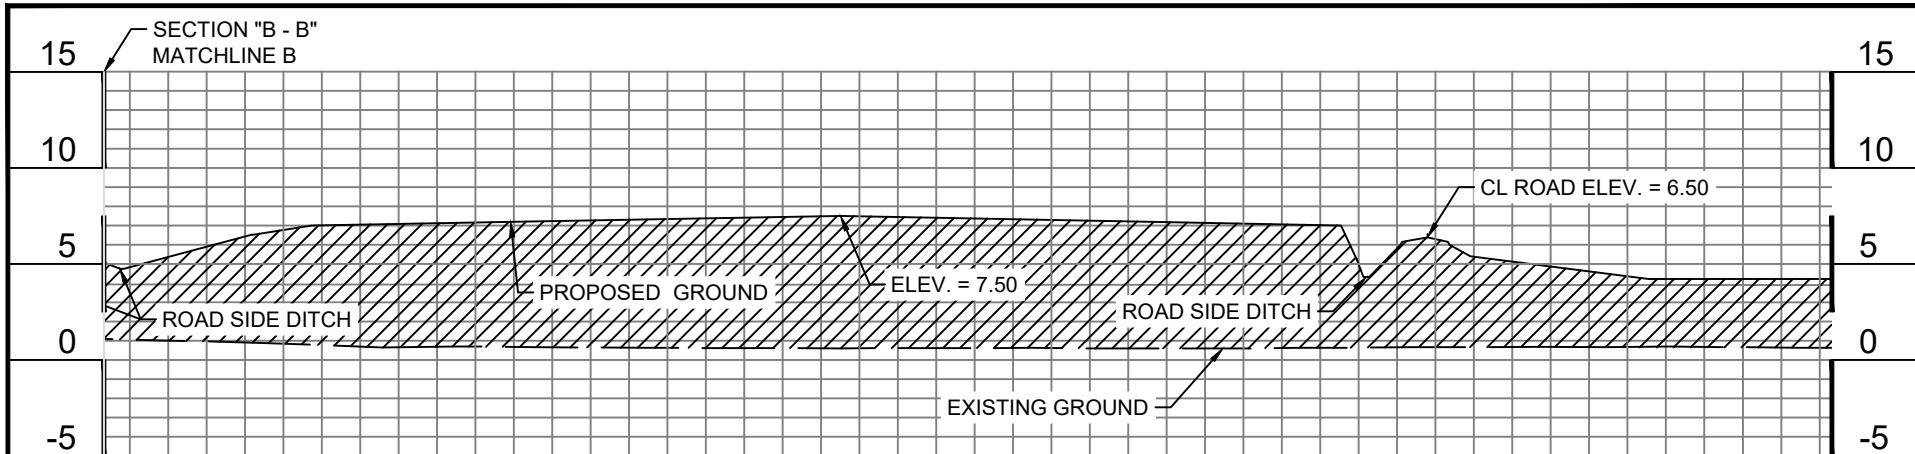

CROSS SECTION "B3 - B3"

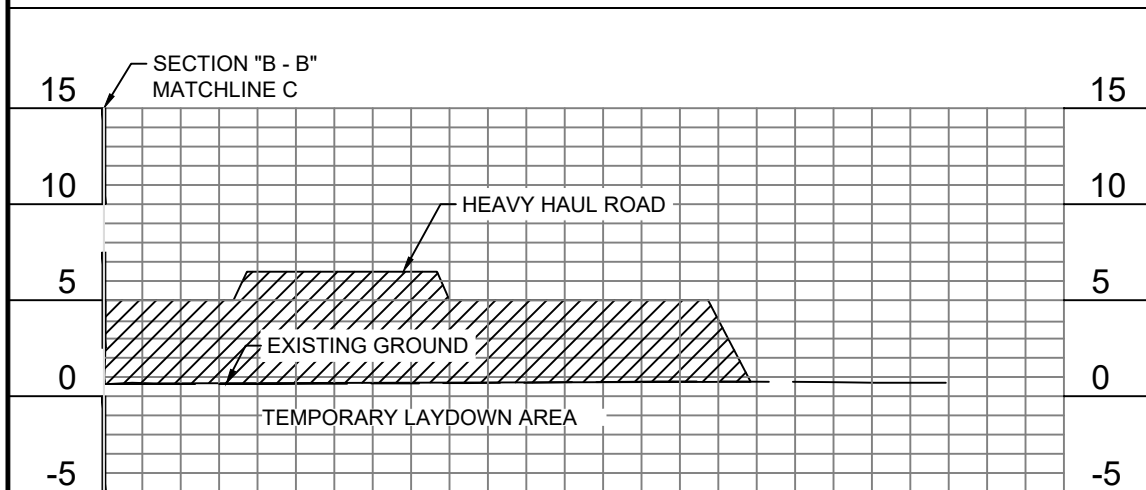


CROSS SECTION "B4 - B4"


FACILITY CROSS SECTION "B - B"

LEGEND

AREA TO BE FILL WITH
APPROVED MATERIAL

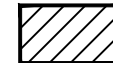

AREA TO BE EXCAVATED AND
MATERIAL TO BE HAULED OFF

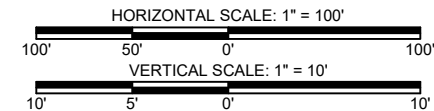

- NOTES:**
1. THESE PLATS ARE TO BE USED EXCLUSIVELY FOR THE ACQUISITION OF REGULATORY PERMITS.
 2. THIS DRAWING MAY NOT REPRESENT ALL HAZARDS IN THE PROJECT AREA.
 3. BASE DRAWING PROVIDED BY DDG.



T. BAKER SMITH
197 Global Circle, Suite 100, Lafayette, LA 70503
(337) 735-2000 - tbsmith.com
LA Eng Firm #: EF-0003366

DRAWN BY: JPD APPROVED BY: JEF

DATE: 01/04/2024 JOB NO: 2024.0054

DRAWING NAME: 23.1222_PLAN S3-16_REV6.DWG

SHEET NO: 12 OF 39

PROJECTION: LOUISIANA SOUTH
GEO. DATUM: NAD83 | VERT. DATUM: NAVD88
GRID UNITS: US SURVEY FEET

REVISION DESCRIPTION:
REVISED LOC & WETLANDS

REV. NO: 06 REV. DATE: 06/12/2025 REV. BY: GJL

CROSS SECTIONS



ST. CHARLES CLEAN FUELS
SHOWING PROPOSED SITE FACILITY

PRELIMINARY
FOR PERMIT
PURPOSES ONLY

& PIPE RACK
LOCATED IN
ST. CHARLES PARISH
LOUISIANA




6/12/2025 - PLY-2024-0054\PROJECT DRAWINGS\DWG\23.1222_PLAN S3-16_REV6.DWG

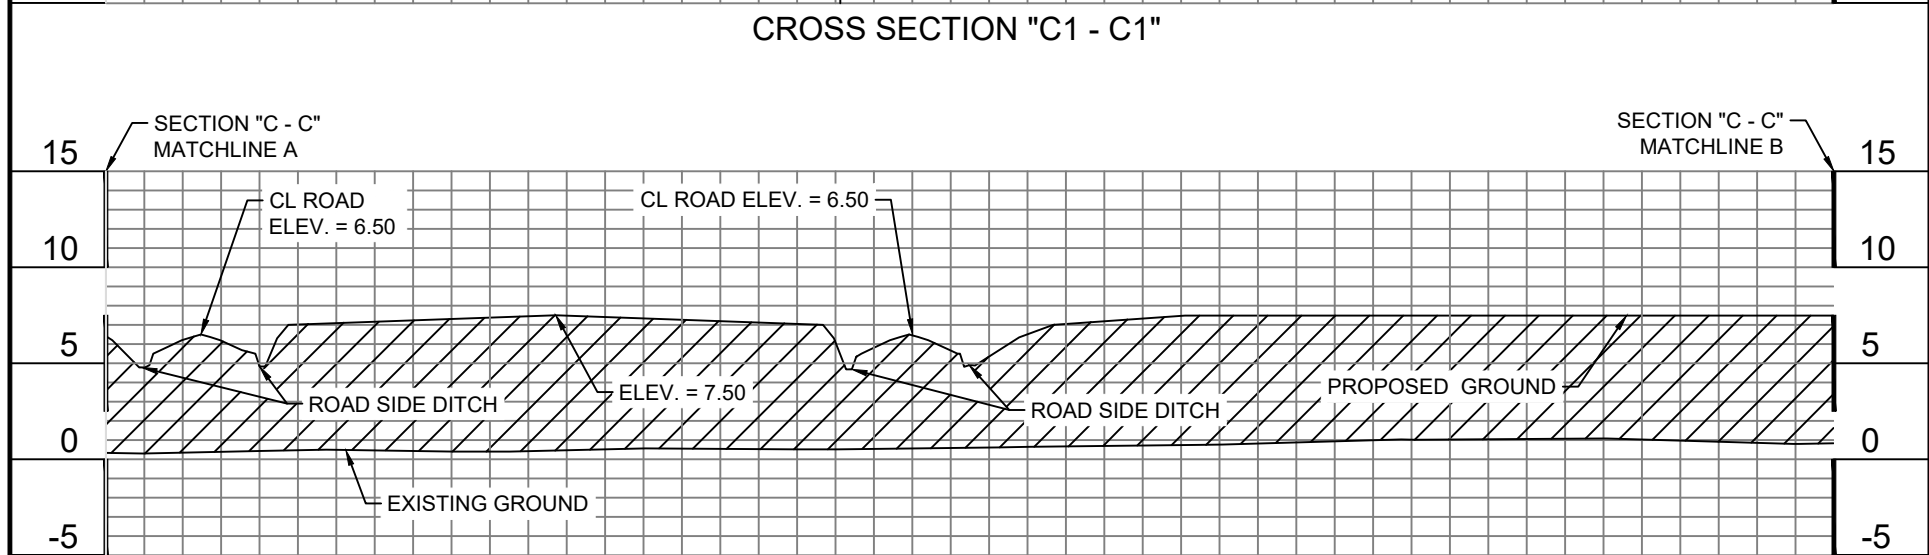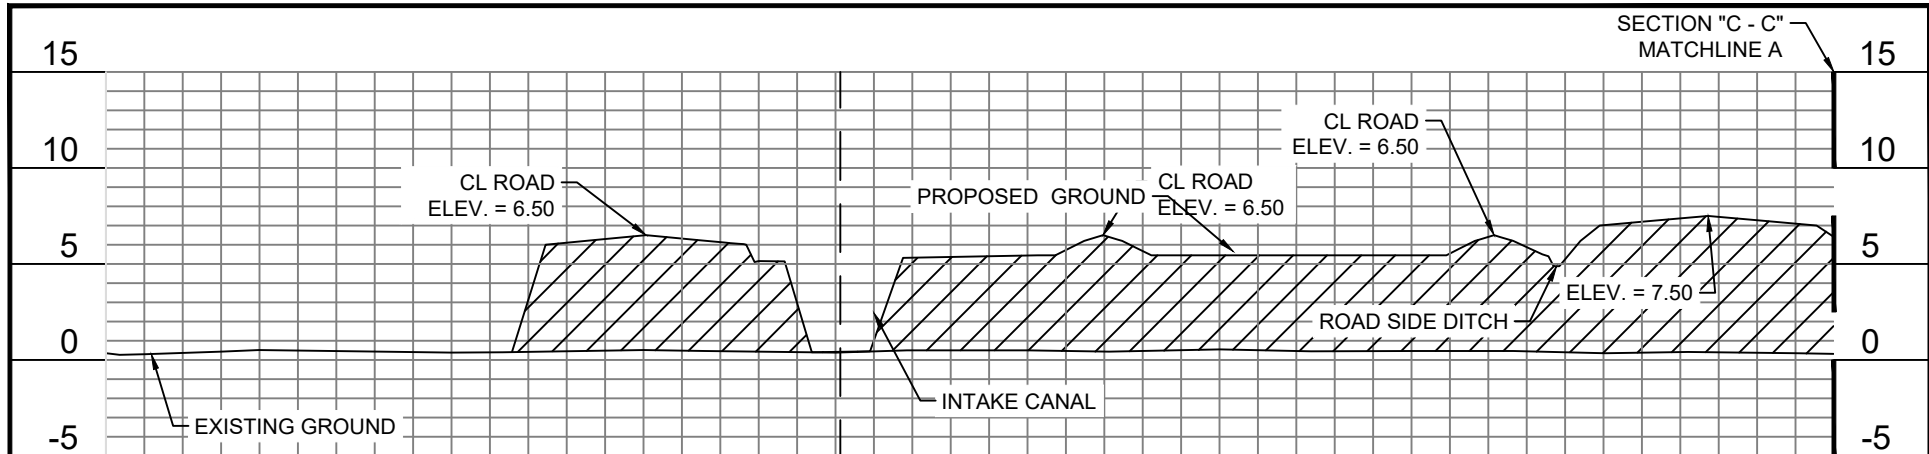


FACILITY CROSS SECTION "C - C"

LEGEND

AREA TO BE FILL WITH
APPROVED MATERIAL

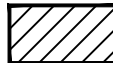

AREA TO BE EXCAVATED AND
MATERIAL TO BE HAULED OFF

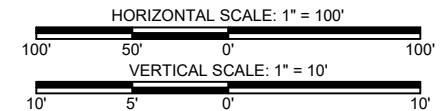

NOTES:

1. THESE PLATS ARE TO BE USED EXCLUSIVELY FOR THE ACQUISITION OF REGULATORY PERMITS.
2. THIS DRAWING MAY NOT REPRESENT ALL HAZARDS IN THE PROJECT AREA.
3. BASE DRAWING PROVIDED BY DDG.



REV. NO: 06 REV. DATE: 06/12/2025 REV. BY: GJL

DRAWN BY: JPD APPROVED BY: JEF

DATE: 01/04/2024 JOB NO: 2024.0054

DRAWING NAME: 23.1222_PLAN S3-16_REV6.DWG

SHEET NO: 13 OF 39

PROJECTION: LOUISIANA SOUTH
GEO. DATUM: NAD83 | VERT. DATUM: NAVD88
GRID UNITS: US SURVEY FEET

REVISION DESCRIPTION:
REVISED LOC & WETLANDS

CROSS SECTIONS


ST. CHARLES CLEAN FUELS
SHOWING PROPOSED SITE FACILITY

PRELIMINARY
FOR PERMIT
PURPOSES ONLY

& PIPE RACK
LOCATED IN
ST. CHARLES PARISH
LOUISIANA




6/12/2025 - P:\Y-2024\2024.0054\PROJECT DRAWINGS\DWG\23.1222_PLAN S3-16_REV6.DWG

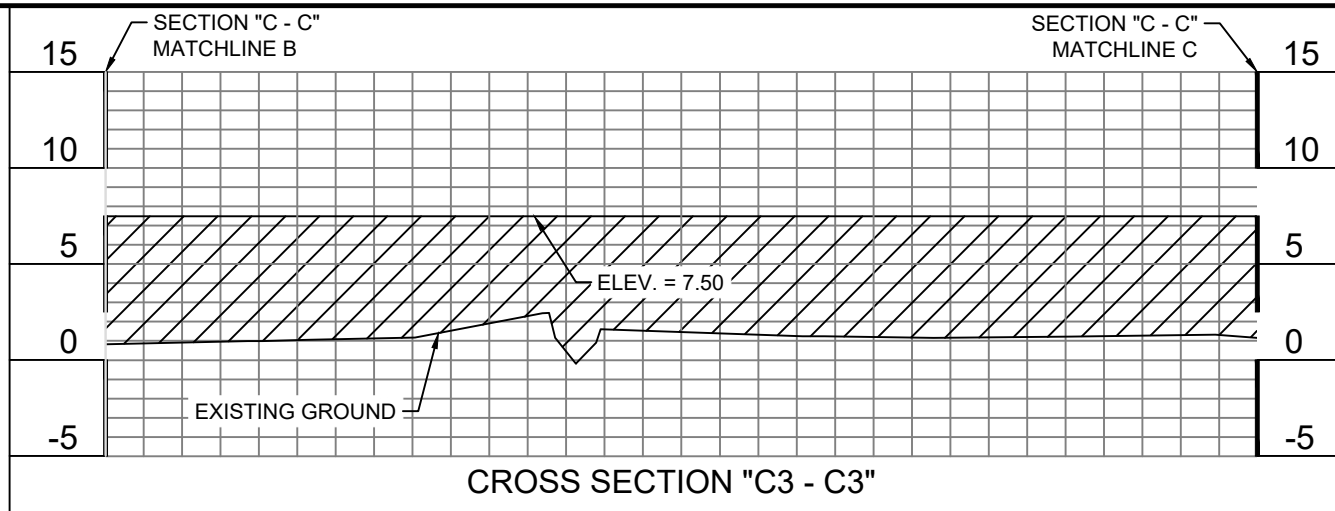


LEGEND


AREA TO BE FILL WITH
APPROVED MATERIAL

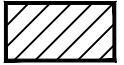

AREA TO BE EXCAVATED AND
MATERIAL TO BE HAULED OFF

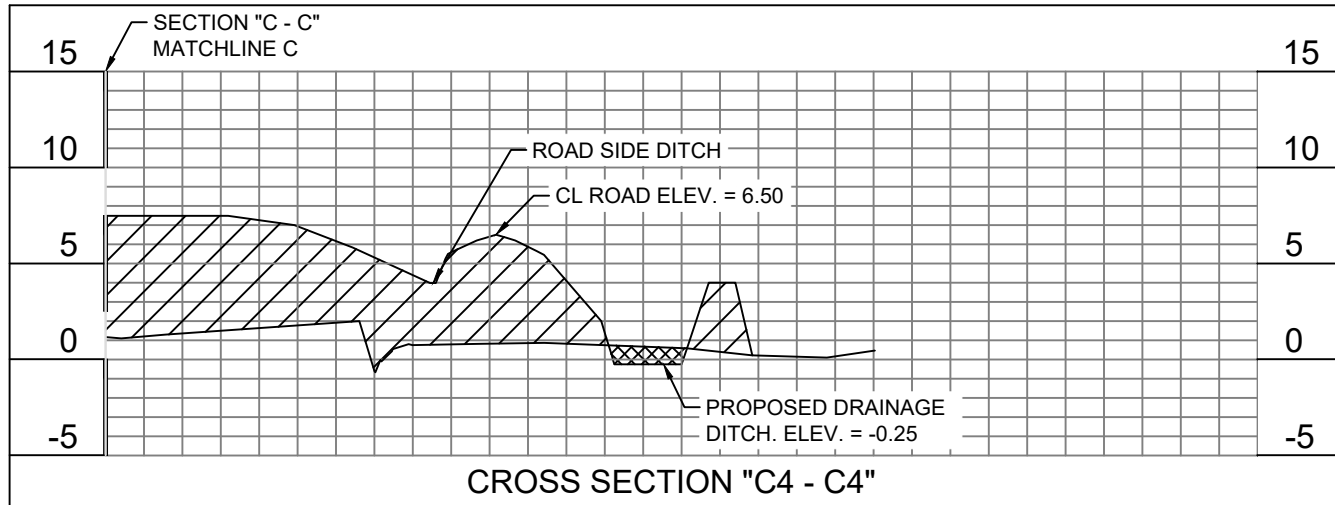

FACILITY CROSS SECTION "C - C"

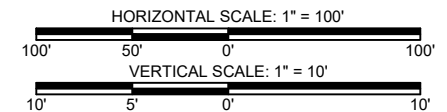

- NOTES:**
1. THESE PLATS ARE TO BE USED EXCLUSIVELY FOR THE ACQUISITION OF REGULATORY PERMITS.
 2. THIS DRAWING MAY NOT REPRESENT ALL HAZARDS IN THE PROJECT AREA.
 3. BASE DRAWING PROVIDED BY DDG.



T. BAKER SMITH
197 Global Circle, Suite 100, Lafayette, LA 70503
(337) 735-2000 - tbsmith.com
LA Eng Firm #: EF-0003386

REV. NO: 06 REV. DATE: 06/12/2025 REV. BY: GJL

DRAWN BY: JPD APPROVED BY: JEF

DATE: 01/04/2024 JOB NO: 2024.0054

DRAWING NAME: 23.1222_PLAN S3-16_REV6.DWG

SHEET NO: 14 OF 39

PROJECTION: LOUISIANA SOUTH
GEO. DATUM: NAD83 | VERT. DATUM: NAVD88
GRID UNITS: US SURVEY FEET

REVISION DESCRIPTION:
REVISED LOC & WETLANDS

CROSS SECTIONS


ST. CHARLES CLEAN FUELS
SHOWING PROPOSED SITE FACILITY

PRELIMINARY
FOR PERMIT
PURPOSES ONLY



& PIPE RACK
LOCATED IN
ST. CHARLES PARISH
LOUISIANA



6/12/2025 - P:\Y-2024\2024.0054\PROJECT DRAWINGS\DWG\23.1222_PLAN S3-16_REV6.DWG

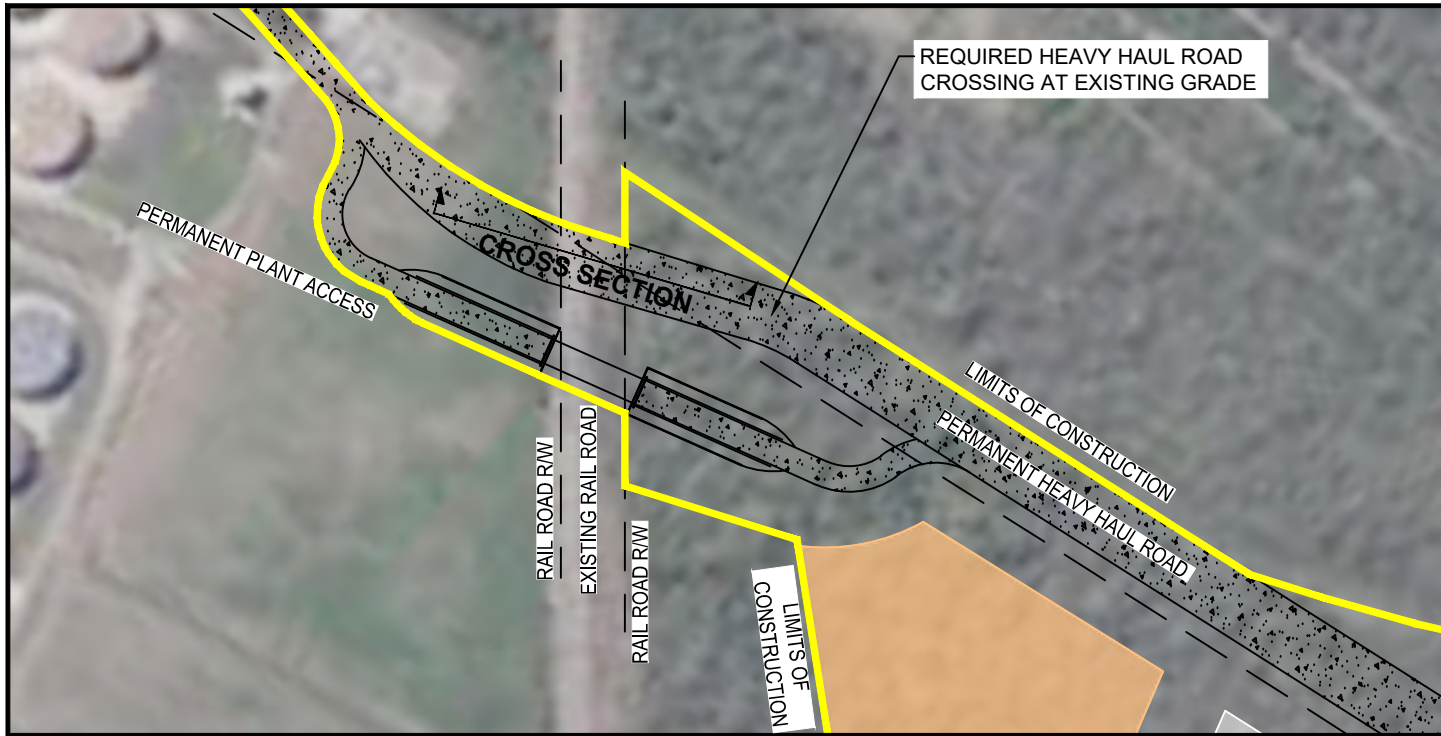


HEAVY HAUL RAIL
ROAD CROSSING

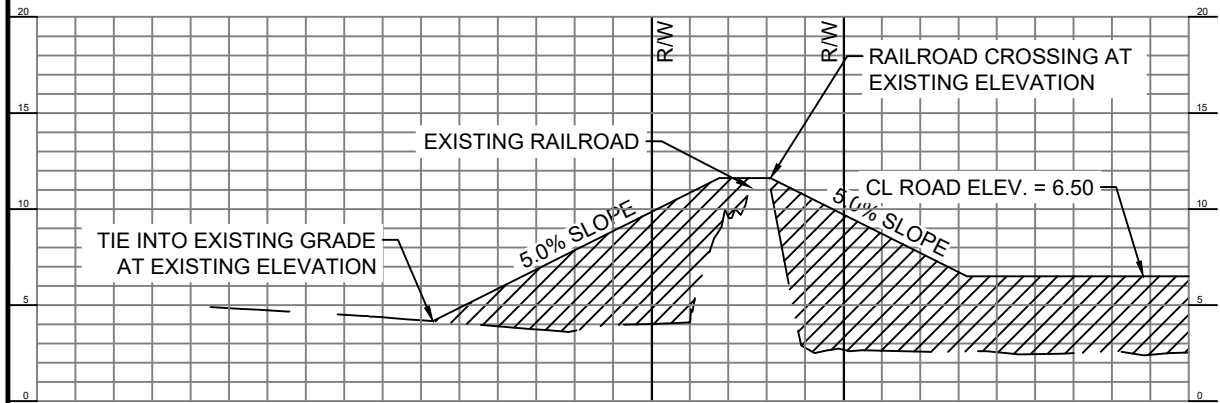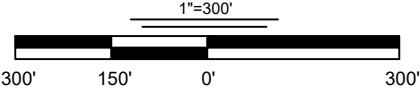

HEAVY HAUL ROAD CROSS SECTION

LEGEND

- AREA TO BE FILL WITH APPROVED MATERIAL (diagonal hatching)
- AREA TO BE EXCAVATED AND MATERIAL TO BE HAULED OFF (cross-hatching)

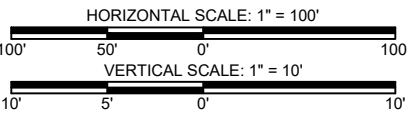

- NOTES:
- THESE PLATS ARE TO BE USED EXCLUSIVELY FOR THE ACQUISITION OF REGULATORY PERMITS.
 - THIS DRAWING MAY NOT REPRESENT ALL HAZARDS IN THE PROJECT AREA.
 - BASE DRAWING PROVIDED BY DDG.



T. BAKER SMITH
107 Global Circle, Suite 100, Lafayette, LA 70503
(337) 735-2000 - tbsmith.com
LA Eng Firm #: EF-0003366

REV. NO:	06	REV. DATE:	06/12/2025	REV. BY:	GJL
----------	----	------------	------------	----------	-----

DRAWN BY:	JPD	APPROVED BY:	JEF
DATE:	01/04/2024	JOB NO:	2024.0054
DRAWING NAME:	23.1222_PLAN S3-16_REV6.DWG		
SHEET NO:	15	OF	39
PROJECTION:	LOUISIANA SOUTH		
GEO. DATUM:	NAD83		
VERT. DATUM:	NAVD88		
GRID UNITS:	US SURVEY FEET		
REVISION DESCRIPTION:	REVISED LOC & WETLANDS		



CROSS SECTIONS

ST. CHARLES CLEAN FUELS
SHOWING PROPOSED SITE FACILITY
& PIPE RACK
LOCATED IN
ST. CHARLES PARISH
LOUISIANA

PRELIMINARY
FOR PERMIT
PURPOSES ONLY



6/12/2025 - PLY-2024-2024.0054PROJECT DRAWINGSDWG23.1222_PLAN S3-16_REV6.DWG

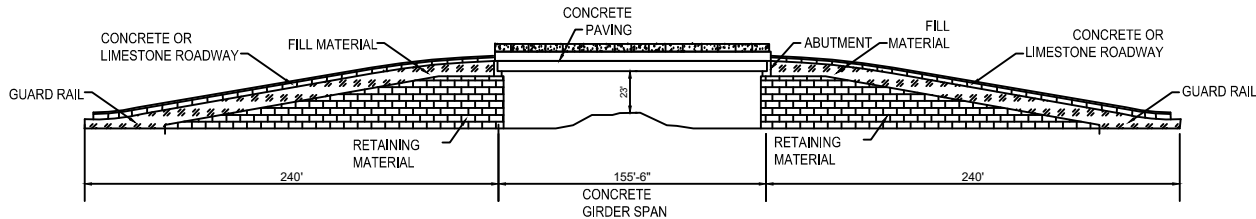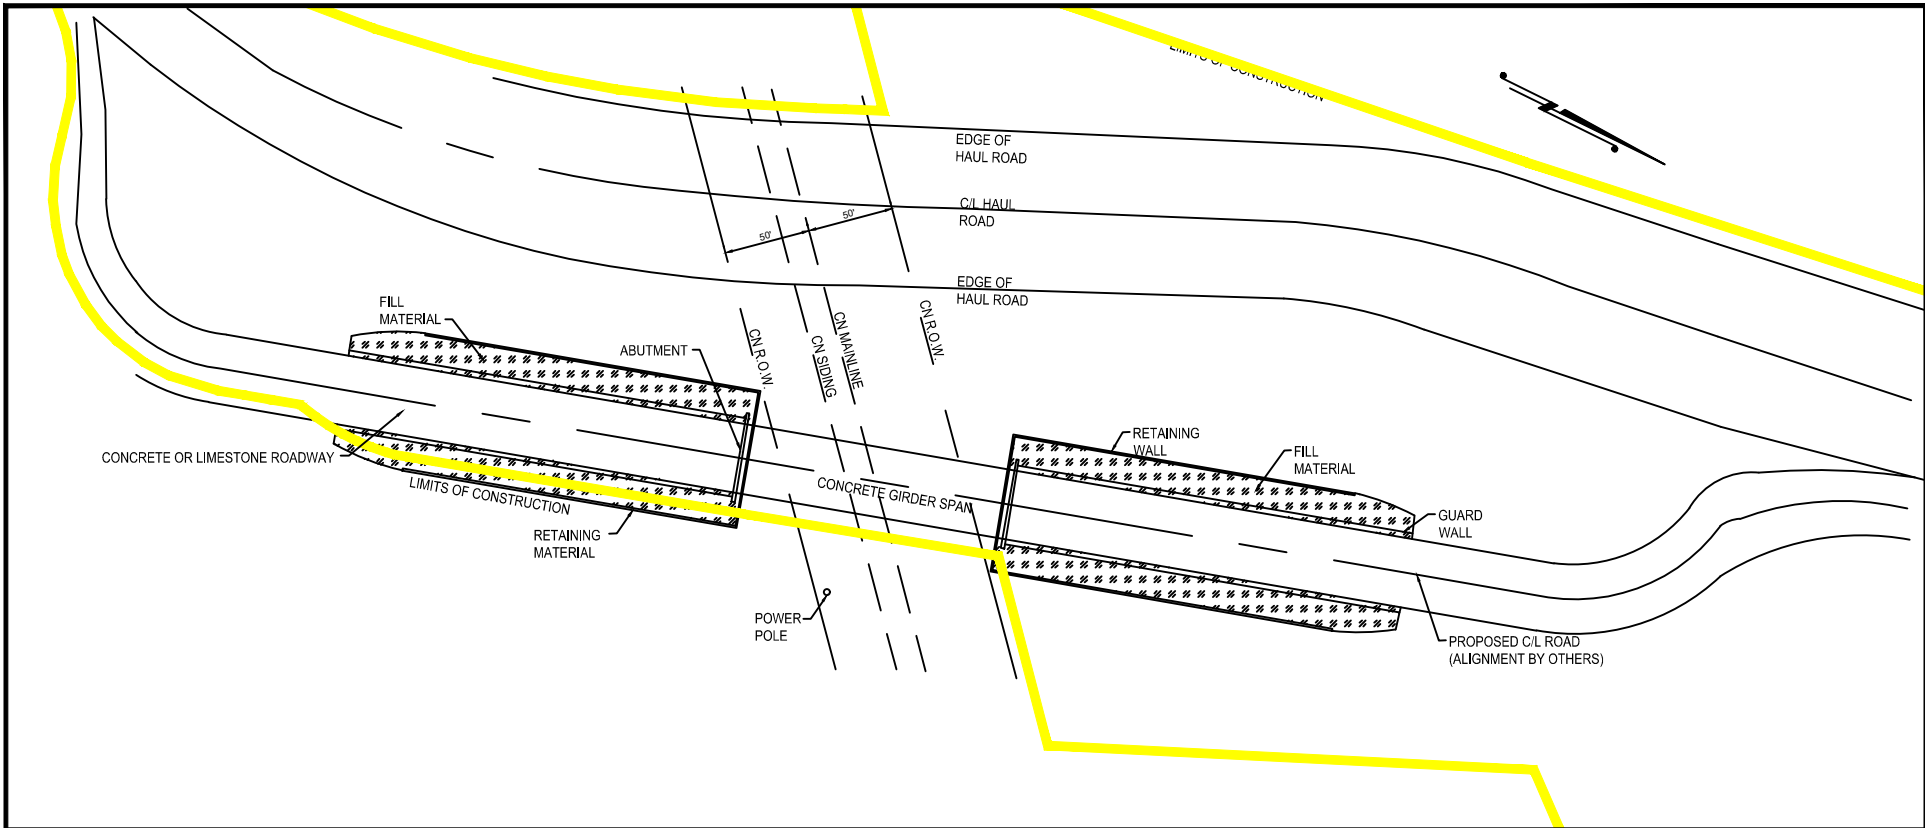

NOTES:

1. THESE PLATS ARE TO BE USED EXCLUSIVELY FOR THE ACQUISITION OF REGULATORY PERMITS.
2. THIS DRAWING MAY NOT REPRESENT ALL HAZARDS IN THE PROJECT AREA.
3. BASE DRAWING PROVIDED BY DDG.

NOTES:

1. THESE PLATS ARE TO BE USED EXCLUSIVELY FOR THE ACQUISITION OF REGULATORY PERMITS.
2. THIS DRAWING MAY NOT REPRESENT ALL HAZARDS IN THE PROJECT AREA.
3. BASE DRAWING PROVIDED BY DDG.



T. BAKER SMITH
197 Global Circle, Suite 100, Lafayette, LA 70503
(337) 735-2000 - tbsmith.com
LA Eng Firm #: EF-0003366

REV. NO: 06 REV. DATE: 06/12/2025 REV. BY: GJL

DRAWN BY: JPD APPROVED BY: JEF

DATE: 01/04/2024 JOB NO: 2024.0054

DRAWING NAME: 23.1222_PLAN S3-16_REV6.DWG

SHEET NO: 16 OF 39

PROJECTION: LOUISIANA SOUTH
GEO. DATUM: NAD83 | VERT. DATUM: NAVD88
GRID UNITS: US SURVEY FEET

REVISION DESCRIPTION:
REVISED LOC & WETLANDS

CROSS SECTIONS


ST. CHARLES CLEAN FUELS
SHOWING PROPOSED SITE FACILITY

PRELIMINARY
FOR PERMIT
PURPOSES ONLY

& PIPE RACK
LOCATED IN
ST. CHARLES PARISH
LOUISIANA



6/12/2025 - P:\Y-2024\2024.0054\PROJECT DRAWINGS\DWG\23.1222_PLAN S17-39_REV6.DWG

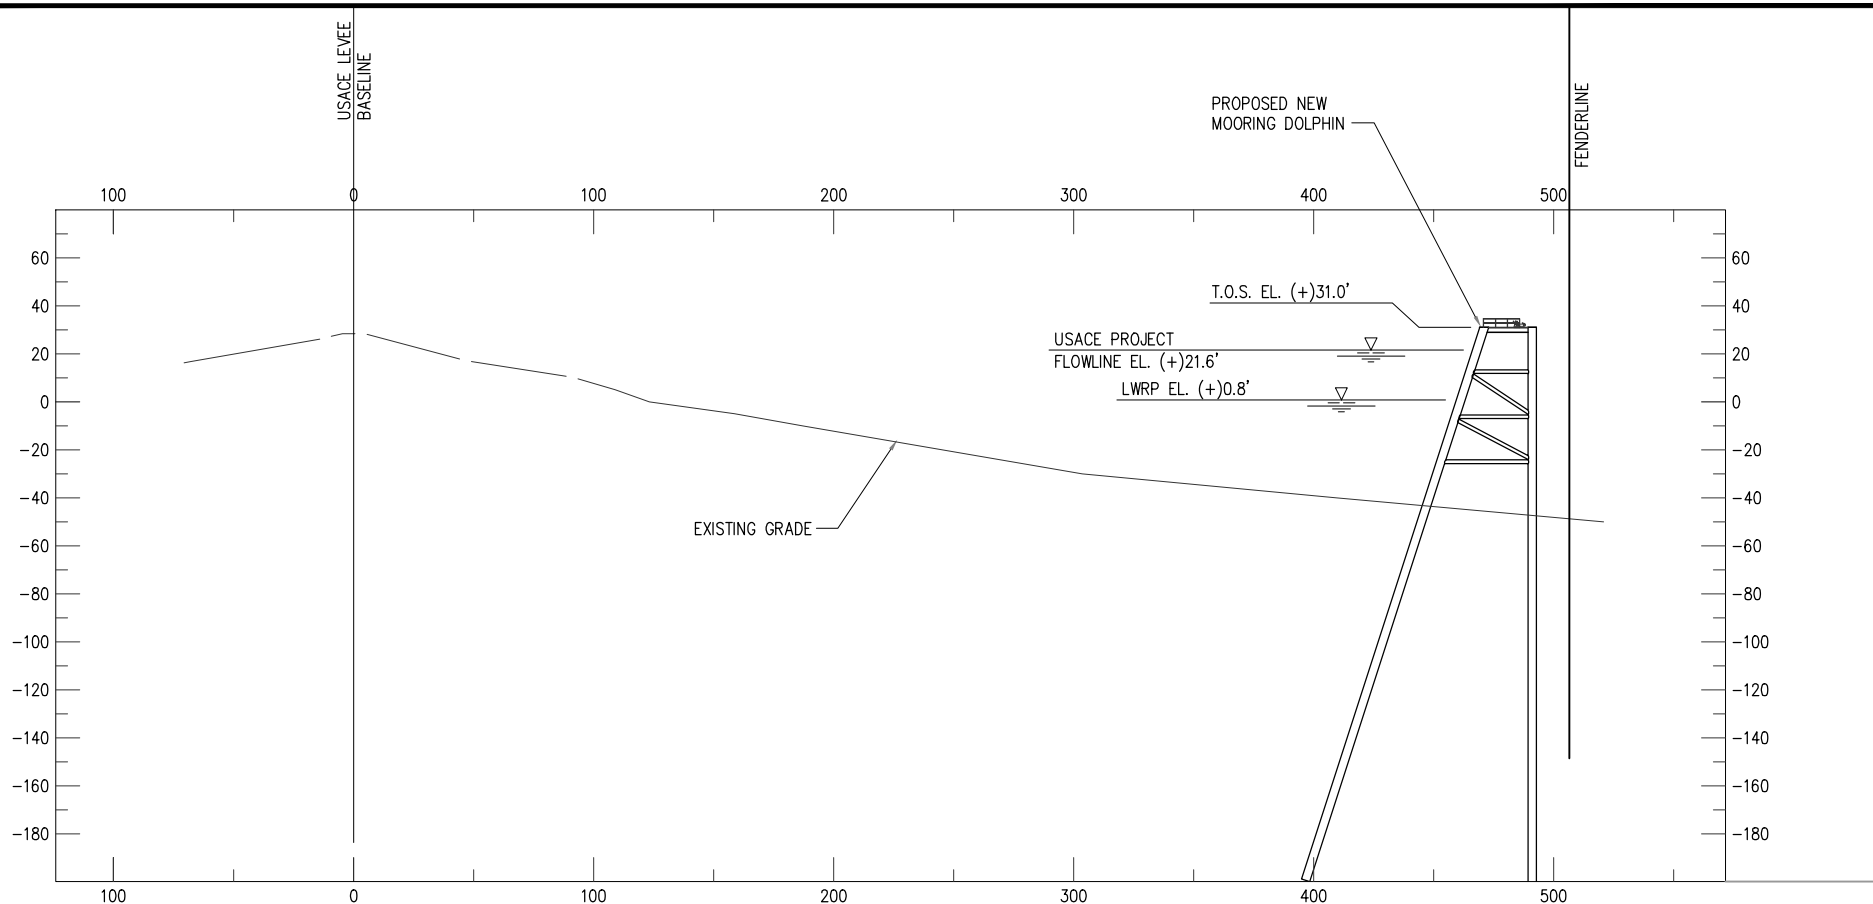

SECTION A
SCALE: 1"=80'

NOTES:


1. THESE PLATS ARE TO BE USED EXCLUSIVELY FOR THE ACQUISITION OF REGULATORY PERMITS.
2. THIS DRAWING MAY NOT REPRESENT ALL HAZARDS IN THE PROJECT AREA.
3. BASE DRAWING PROVIDED BY LANIER & ASSOCIATES.

CROSS SECTIONS

ST. CHARLES CLEAN FUELS
SHOWING PROPOSED SITE FACILITY

PRELIMINARY
FOR PERMIT
PURPOSES ONLY

& PIPE RACK
LOCATED IN
ST. CHARLES PARISH
LOUISIANA

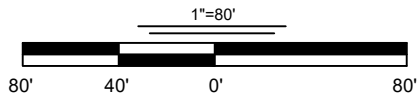

T. BAKER SMITH
197 Global Circle, Suite 100, Lafayette, LA 70503
(337) 735-2000 - tbsmith.com
LA Eng Firm #: EF-0003398

DRAWN BY: JPD APPROVED BY: JEF
DATE: 01/04/2024 JOB NO: 2024.0054
DRAWING NAME: 23.1222_PLAN S17-39_REV6.DWG


SHEET NO: 18 OF 39

PROJECTION: LOUISIANA SOUTH
GEO. DATUM: NAD83 | VERT. DATUM: NAVD88
GRID UNITS: US SURVEY FEET

REVISION DESCRIPTION:
REVISED LOC & WETLANDS

REV. NO: 06 REV. DATE: 06/12/2025 REV. BY: GJL

6/12/2025 - P:\Y-2024\2024.0054\PROJECT DRAWINGS\DWG\23.1222_PLAN S17-39_REV6.DWG

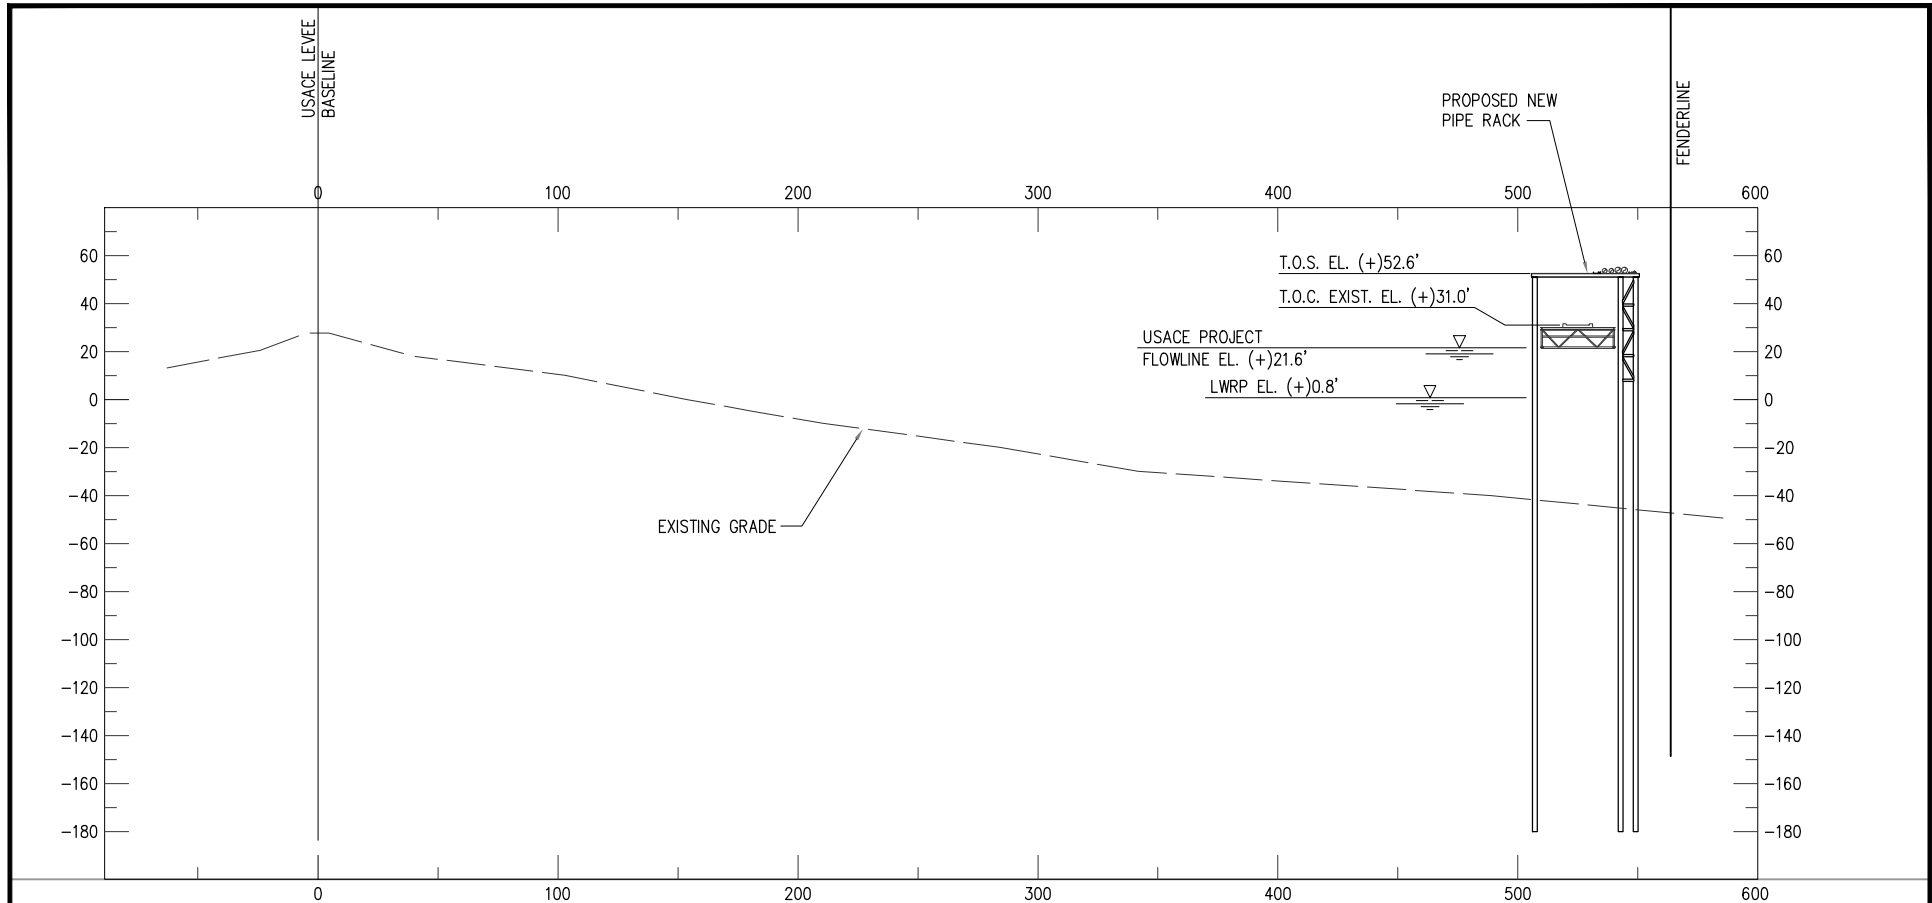

SECTION

SCALE: 1"=80'

A
A-23

NOTES:

1. THESE PLATS ARE TO BE USED EXCLUSIVELY FOR THE ACQUISITION OF REGULATORY PERMITS.
2. THIS DRAWING MAY NOT REPRESENT ALL HAZARDS IN THE PROJECT AREA.
3. BASE DRAWING PROVIDED BY LANIER & ASSOCIATES.

1"=80'

80' 40' 0' 80'

T.BAKER SMITH
197 Global Circle, Suite 100, Lafayette, LA 70503
(337) 735-2000 - tbsmith.com
LA Eng Firm #: EF-0003366

REV. NO: 06 REV. DATE: 06/12/2025 REV. BY: GJL

DRAWN BY: JPD	APPROVED BY: JEF
DATE: 01/04/2024	JOB NO: 2024.0054
DRAWING NAME: 23.1222_PLAN S17-39_REV6.DWG	
SHEET NO: 19	OF 39
PROJECTION: LOUISIANA SOUTH GEO. DATUM: NAD83 VERT. DATUM: NAVD88 GRID UNITS: US SURVEY FEET	
REVISION DESCRIPTION: REVISED LOC & WETLANDS	

CROSS SECTIONS


ST. CHARLES CLEAN FUELS
SHOWING PROPOSED SITE FACILITY

PRELIMINARY
FOR PERMIT
PURPOSES ONLY

& PIPE RACK
LOCATED IN
ST. CHARLES PARISH
LOUISIANA



6/12/2025 - P:\Y-2024\2024.0054\PROJECT DRAWINGS\DWG\23.1222_PLAN S17-39_REV6.DWG

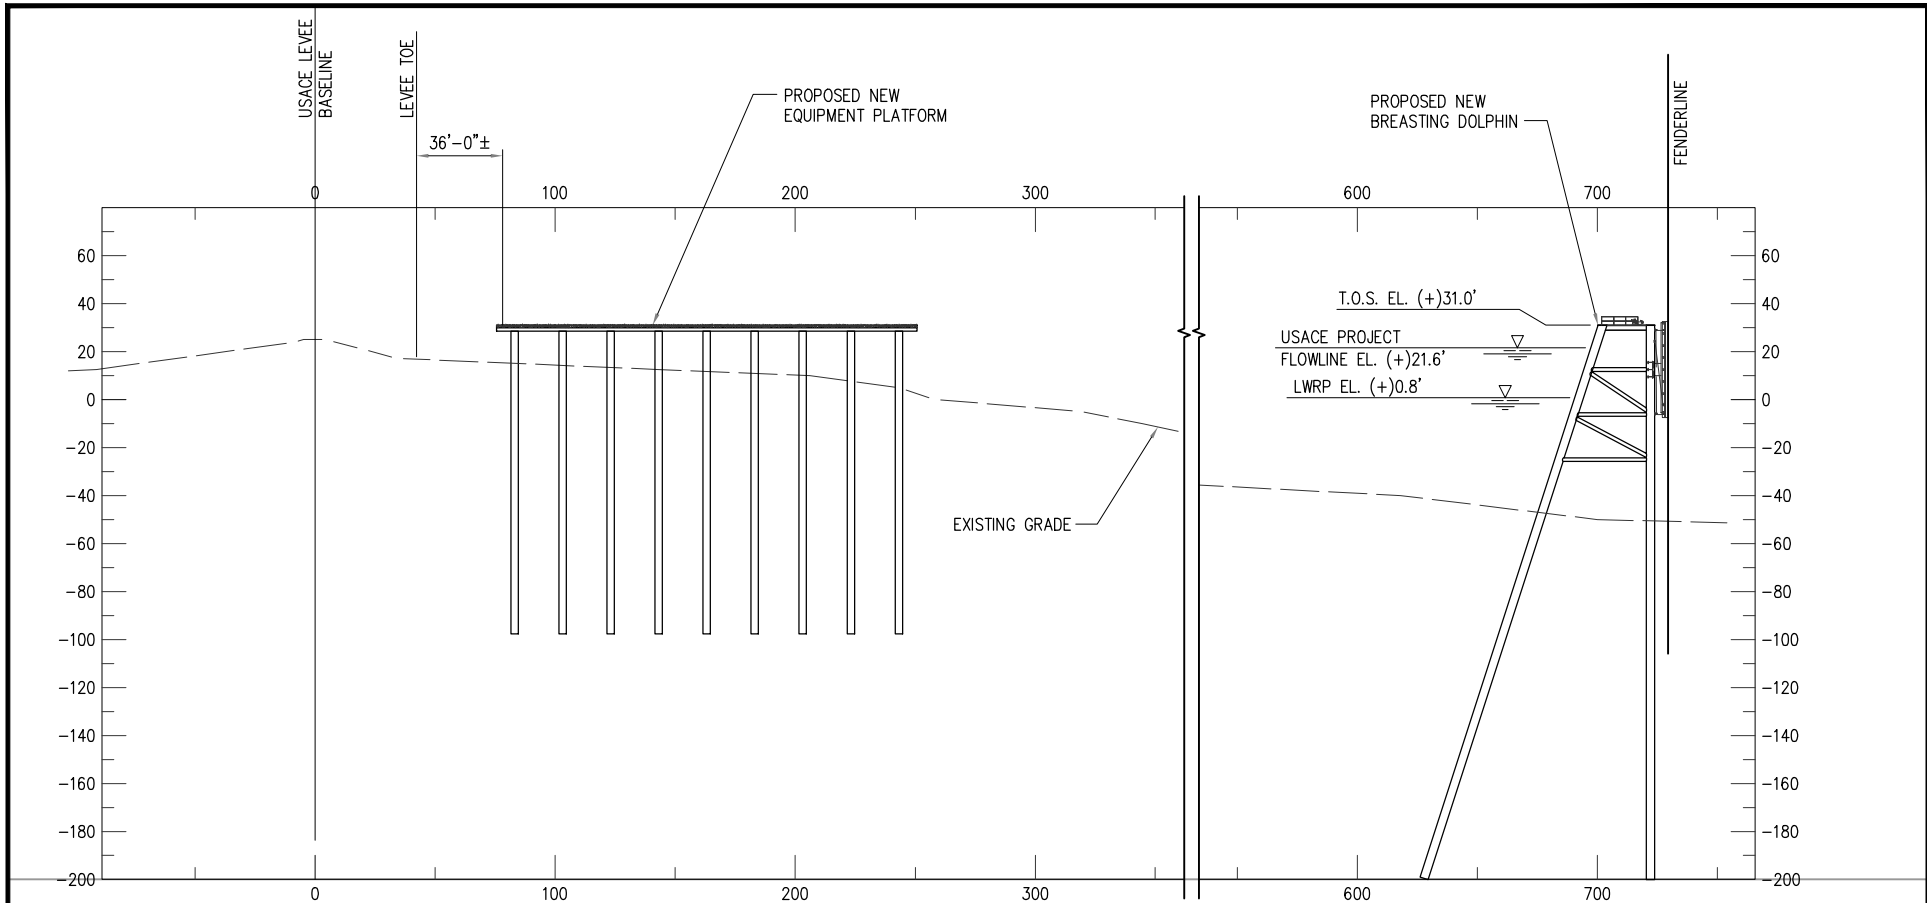

SECTION

SCALE: 1"=80'

A
A-24

NOTES:

1. THESE PLATS ARE TO BE USED EXCLUSIVELY FOR THE ACQUISITION OF REGULATORY PERMITS.
2. THIS DRAWING MAY NOT REPRESENT ALL HAZARDS IN THE PROJECT AREA.
3. BASE DRAWING PROVIDED BY LANIER & ASSOCIATES.

1"=80'

80' 40' 0' 80'

T.BAKER SMITH
197 Global Circle, Suite 100, Lafayette, LA 70503
(337) 735-2000 - tbasmith.com
LA Eng Firm #: EF-0003366

REV. NO: 06 REV. DATE: 06/12/2025 REV. BY: GJL

DRAWN BY: JPD	APPROVED BY: JEF
DATE: 01/04/2024	JOB NO: 2024.0054
DRAWING NAME: 23.1222_PLAN S17-39_REV6.DWG	
SHEET NO: 20	OF 39
PROJECTION: LOUISIANA SOUTH GEO. DATUM: NAD83 VERT. DATUM: NAVD88 GRID UNITS: US SURVEY FEET	
REVISION DESCRIPTION: REVISED LOC & WETLANDS	

CROSS SECTIONS


ST. CHARLES CLEAN FUELS
SHOWING PROPOSED SITE FACILITY

PRELIMINARY
FOR PERMIT
PURPOSES ONLY

& PIPE RACK
LOCATED IN
ST. CHARLES PARISH
LOUISIANA



6/12/2025 - P:\Y-2024\2024.0054\PROJECT DRAWINGS\DWG\23.1222_PLAN S17-39_REV6.DWG

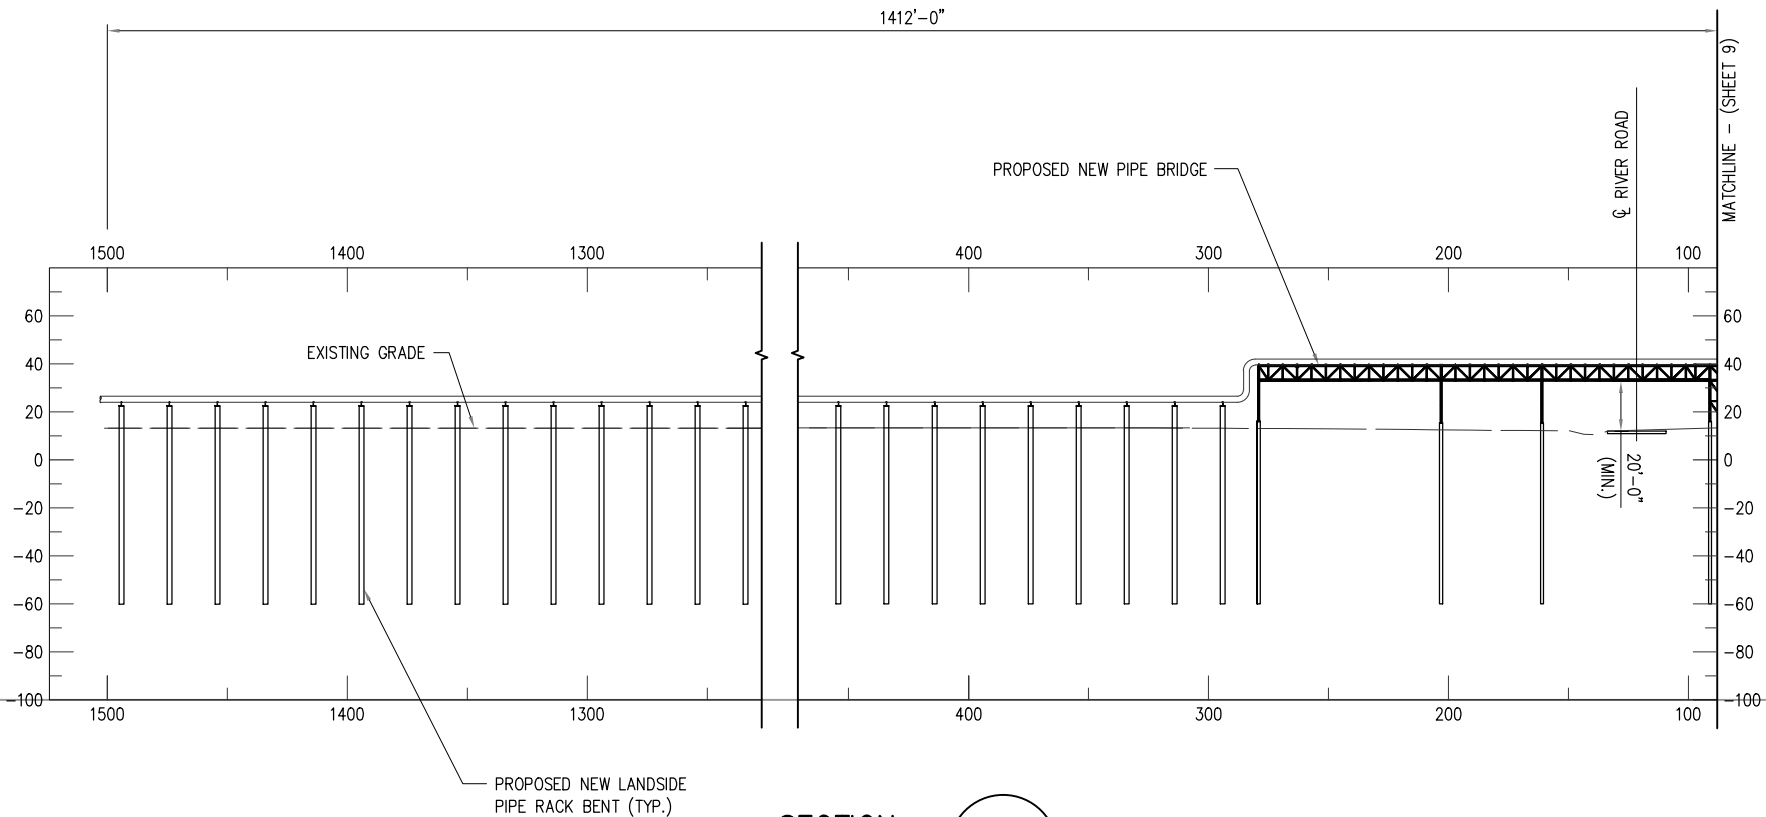

SECTION
SCALE: 1"=80'

A
A-25 A-26

NOTES:


1. THESE PLATS ARE TO BE USED EXCLUSIVELY FOR THE ACQUISITION OF REGULATORY PERMITS.
2. THIS DRAWING MAY NOT REPRESENT ALL HAZARDS IN THE PROJECT AREA.
3. BASE DRAWING PROVIDED BY LANIER & ASSOCIATES.

CROSS SECTIONS

ST. CHARLES CLEAN FUELS
SHOWING PROPOSED SITE FACILITY

PRELIMINARY
FOR PERMIT
PURPOSES ONLY

& PIPE RACK
LOCATED IN
ST. CHARLES PARISH
LOUISIANA

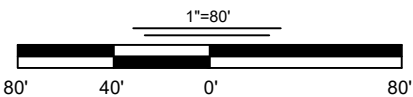

DRAWN BY: JPD APPROVED BY: JEF
DATE: 01/04/2024 JOB NO: 2024.0054
DRAWING NAME: 23.1222_PLAN S17-39_REV6.DWG




T. BAKER SMITH
197 Global Circle, Suite 100, Lafayette, LA 70503
(337) 735-2000 - tbsmith.com
LA Eng Firm #: EF-0003398

SHEET NO: 21 OF 39
PROJECTION: LOUISIANA SOUTH
GEO. DATUM: NAD83 | VERT. DATUM: NAVD88
GRID UNITS: US SURVEY FEET

REVISION DESCRIPTION:
REVISED LOC & WETLANDS

REV. NO: 06 REV. DATE: 06/12/2025 REV. BY: GJL

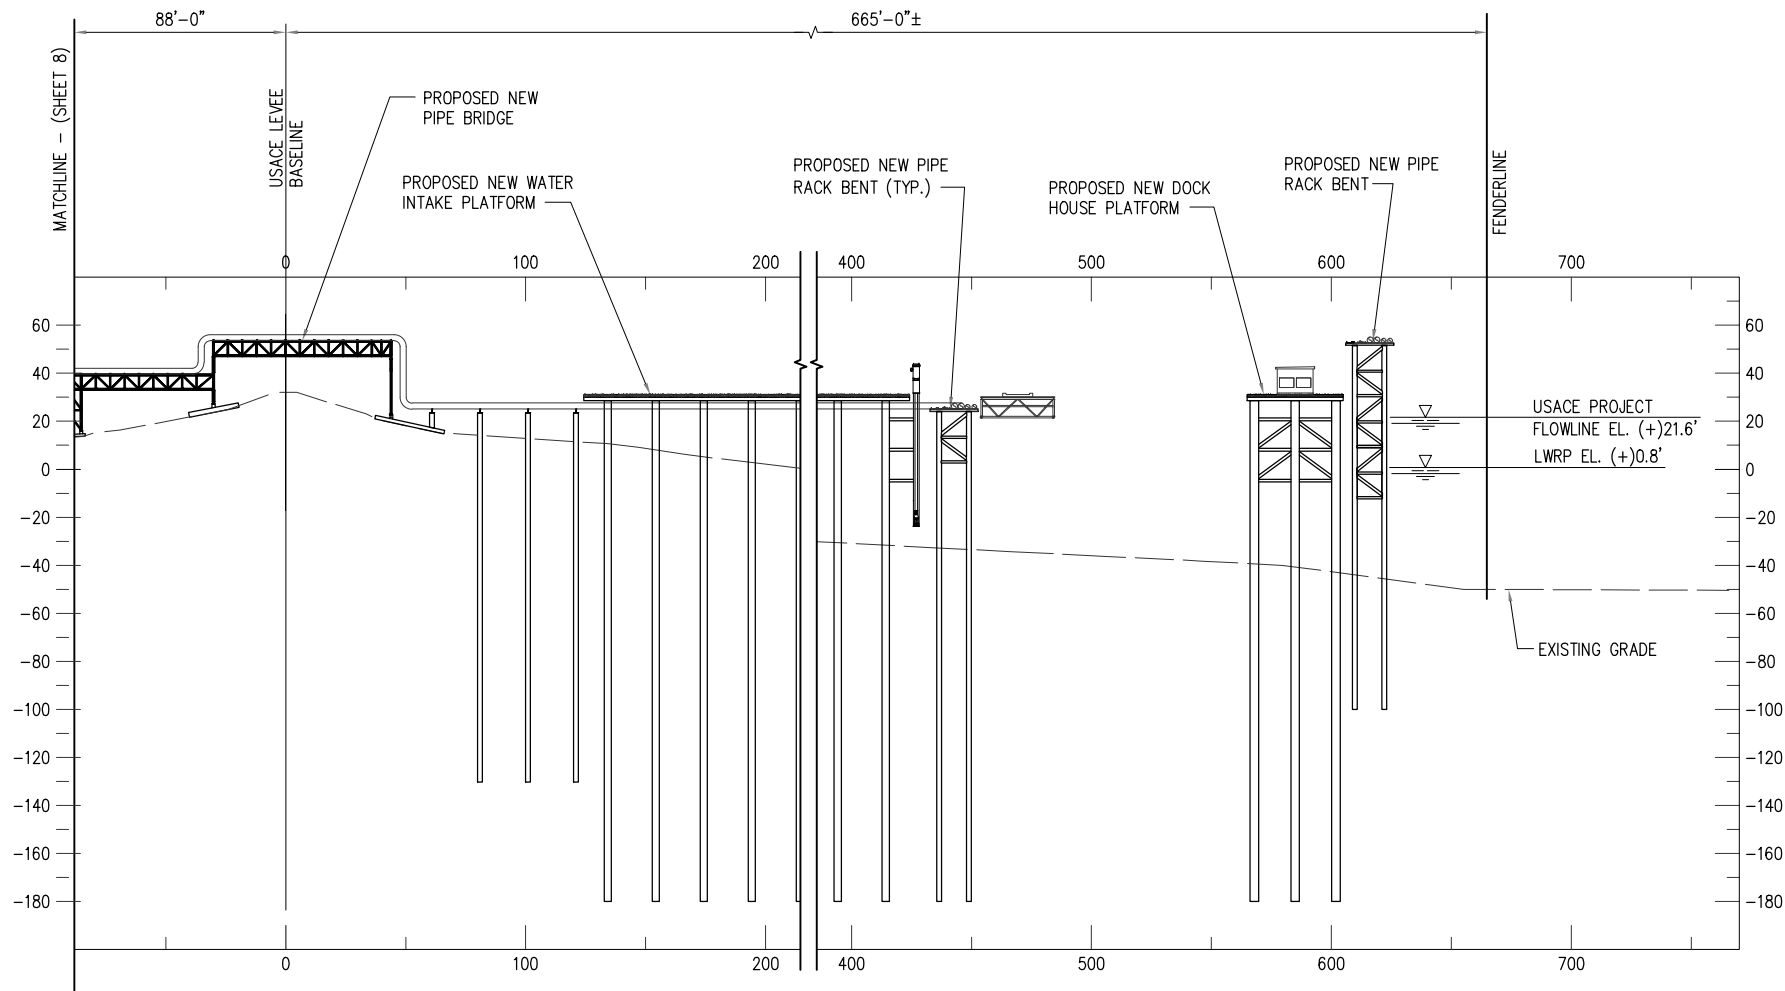**NOTES:**

1. THESE PLATS ARE TO BE USED EXCLUSIVELY FOR THE ACQUISITION OF REGULATORY PERMITS.
2. THIS DRAWING MAY NOT REPRESENT ALL HAZARDS IN THE PROJECT AREA.
3. BASE DRAWING PROVIDED BY LANIER & ASSOCIATES.

SECTION

SCALE: 1"=80'

A

A-25 A-26

CROSS SECTIONS


ST. CHARLES CLEAN FUELS
SHOWING PROPOSED SITE FACILITY

PRELIMINARY
FOR PERMIT
PURPOSES ONLY

& PIPE RACK
LOCATED IN
ST. CHARLES PARISH
LOUISIANA



1"=80'

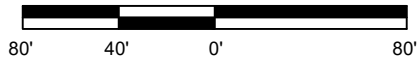

T. BAKER SMITH
197 Global Circle, Suite 100, Lafayette, LA 70503
(337) 735-2000 - tbsmith.com
LA Eng Firm #: EF-0003398

DRAWN BY: JPD APPROVED BY: JEF

DATE: 01/04/2024 JOB NO: 2024.0054

DRAWING NAME: 23.1222_PLAN S17-39_REV6.DWG


SHEET NO: 22 OF 39

PROJECTION: LOUISIANA SOUTH
GEO. DATUM: NAD83 | VERT. DATUM: NAVD88
GRID UNITS: US SURVEY FEET

REVISION DESCRIPTION:
REVISED LOC & WETLANDS

REV. NO: 06 REV. DATE: 06/12/2025 REV. BY: GJL

6/12/2025 - P:\Y-2024\2024.0054\PROJECT DRAWINGS\DWG\23.1222_PLAN S17-39_REV6.DWG

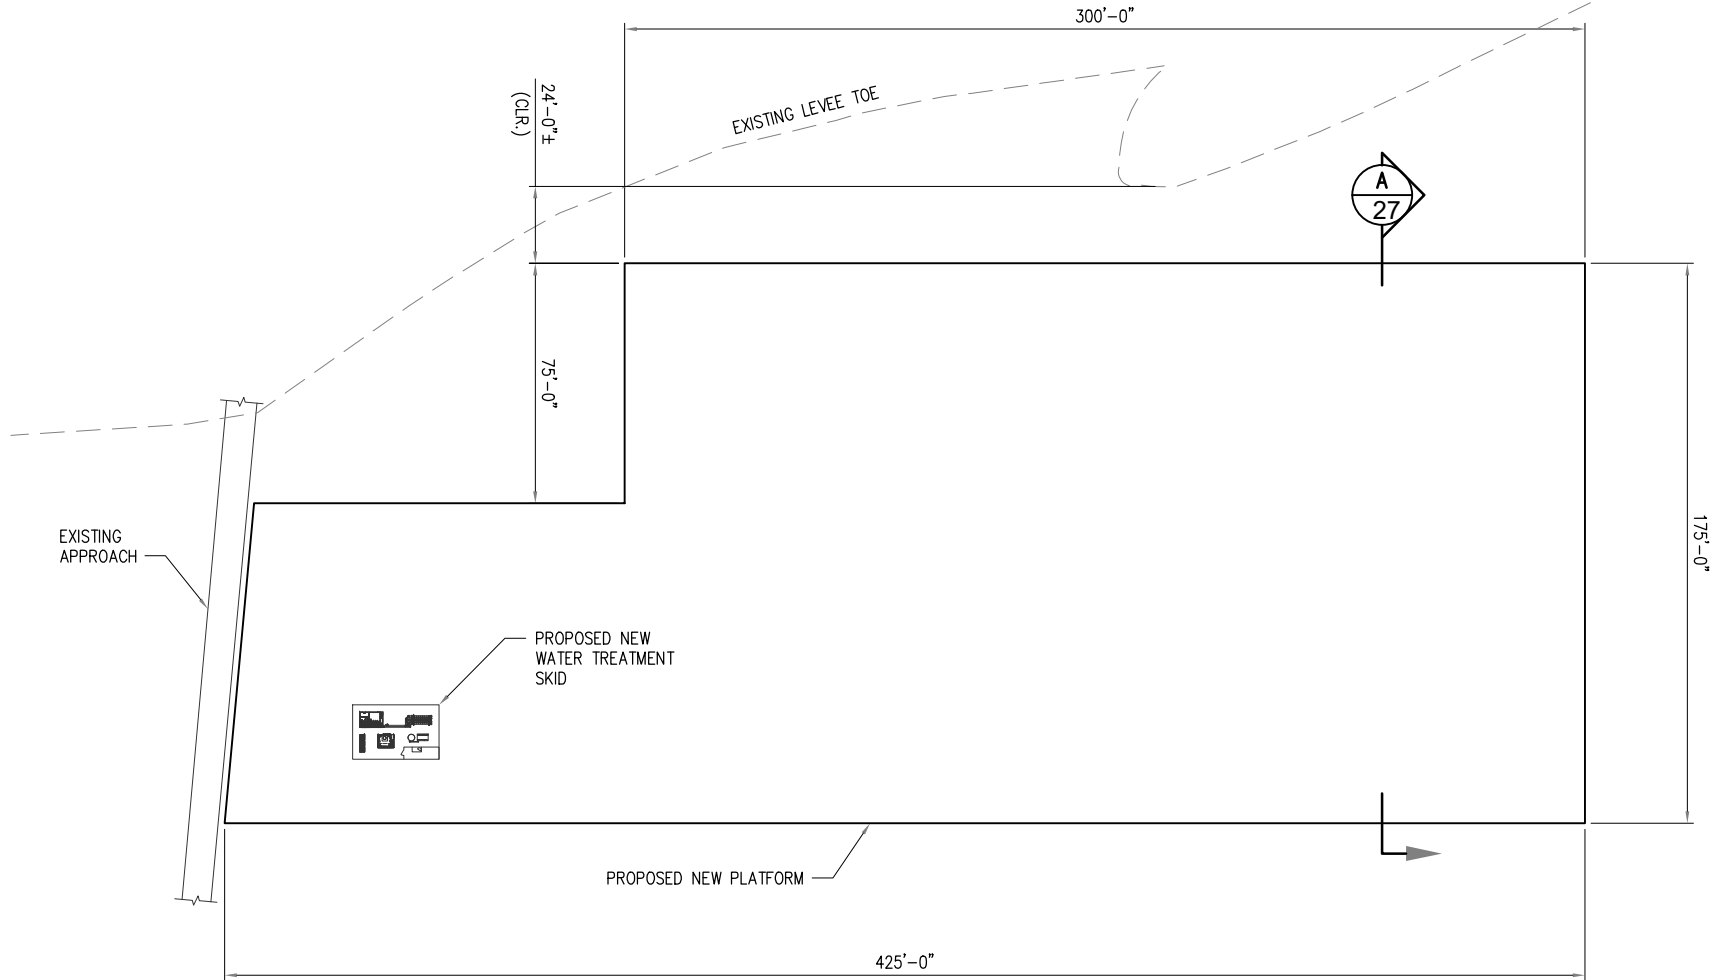

NEW EQUIPMENT PLATFORM

SCALE: 1"=60'

NOTES:


1. THESE PLATS ARE TO BE USED EXCLUSIVELY FOR THE ACQUISITION OF REGULATORY PERMITS.
2. THIS DRAWING MAY NOT REPRESENT ALL HAZARDS IN THE PROJECT AREA.
3. BASE DRAWING PROVIDED BY LANIER & ASSOCIATES.

TYPICAL

ST. CHARLES CLEAN FUELS
SHOWING PROPOSED SITE FACILITY

PRELIMINARY
FOR PERMIT
PURPOSES ONLY

& PIPE RACK
LOCATED IN
ST. CHARLES PARISH
LOUISIANA

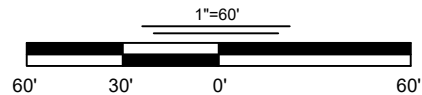

T. BAKER SMITH
187 Global Circle, Suite 100, Lafayette, LA 70503
(337) 735-2000 - tbsmith.com
LA Eng Firm #: EF-0003398

DRAWN BY: JPD APPROVED BY: JEF

DATE: 01/04/2024 JOB NO: 2024.0054

DRAWING NAME: 23.1222_PLAN S17-39_REV6.DWG


SHEET NO: 23 OF 39

PROJECTION: LOUISIANA SOUTH
GEO. DATUM: NAD83 | VERT. DATUM: NAVD88
GRID UNITS: US SURVEY FEET

REVISION DESCRIPTION:
REVISED LOC & WETLANDS

REV. NO: 06 REV. DATE: 06/12/2025 REV. BY: GJL

6/12/2025 - P:\Y-2024\2024.0054\PROJECT DRAWINGS\DWG\23.1222_PLAN S17-39_REV6.DWG

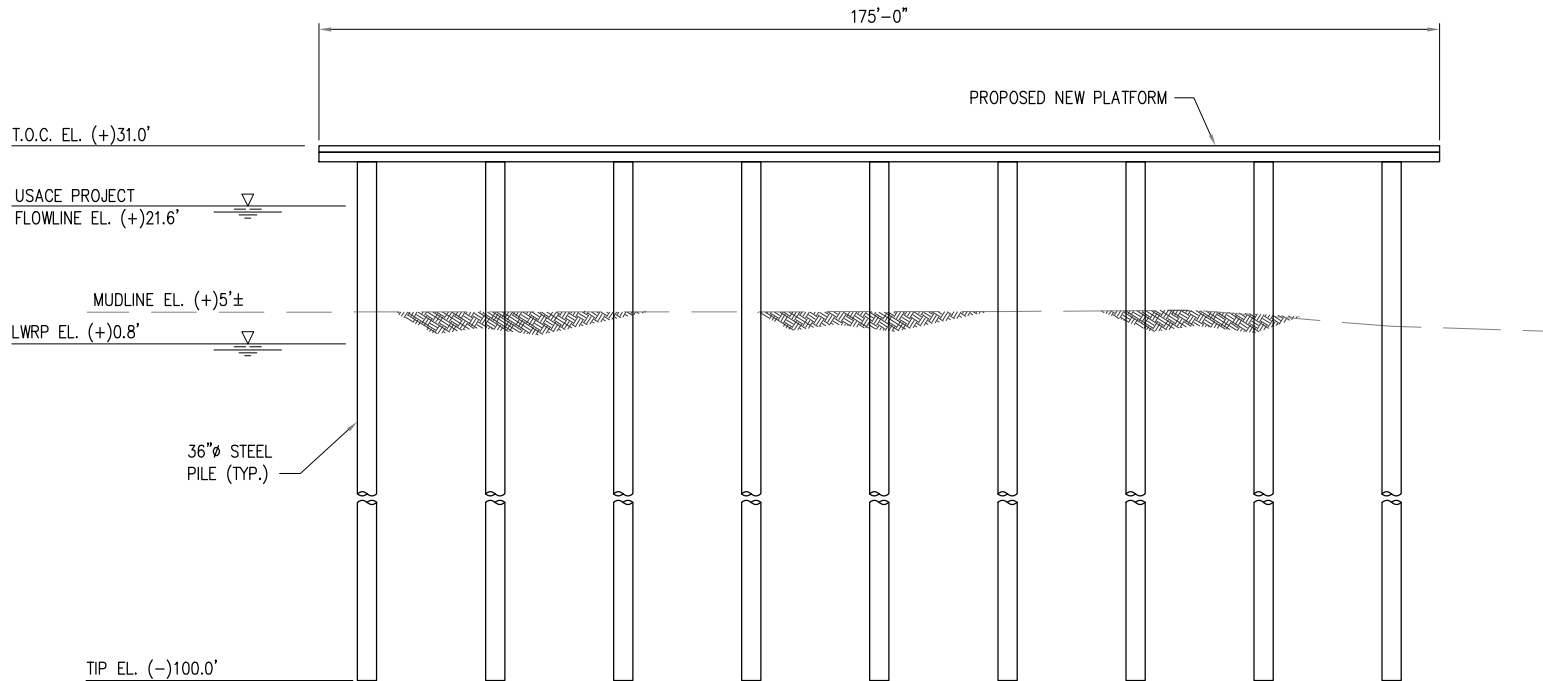

SECTION

SCALE: 1"=30'

A
A-27

NOTES:


1. THESE PLATS ARE TO BE USED EXCLUSIVELY FOR THE ACQUISITION OF REGULATORY PERMITS.
2. THIS DRAWING MAY NOT REPRESENT ALL HAZARDS IN THE PROJECT AREA.
3. BASE DRAWING PROVIDED BY LANIER & ASSOCIATES.

TYPICAL

ST. CHARLES CLEAN FUELS
SHOWING PROPOSED SITE FACILITY

PRELIMINARY
FOR PERMIT
PURPOSES ONLY

& PIPE RACK
LOCATED IN
ST. CHARLES PARISH
LOUISIANA

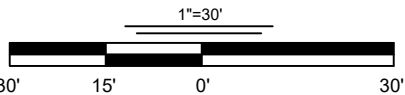

DRAWN BY: JPD APPROVED BY: JEF

DATE: 01/04/2024 JOB NO: 2024.0054

DRAWING NAME: 23.1222_PLAN S17-39_REV6.DWG

SHEET NO: 24 OF 39


PROJECTION: LOUISIANA SOUTH
GEO. DATUM: NAD83 | VERT. DATUM: NAVD88
GRID UNITS: US SURVEY FEET

REVISION DESCRIPTION:
REVISED LOC & WETLANDS




REV. NO: 06 REV. DATE: 06/12/2025 REV. BY: GJL


6/12/2025 - P:\Y-2024\2024.0054\PROJECT DRAWINGS\DWG\23.1222_PLAN S17-39_REV6.DWG

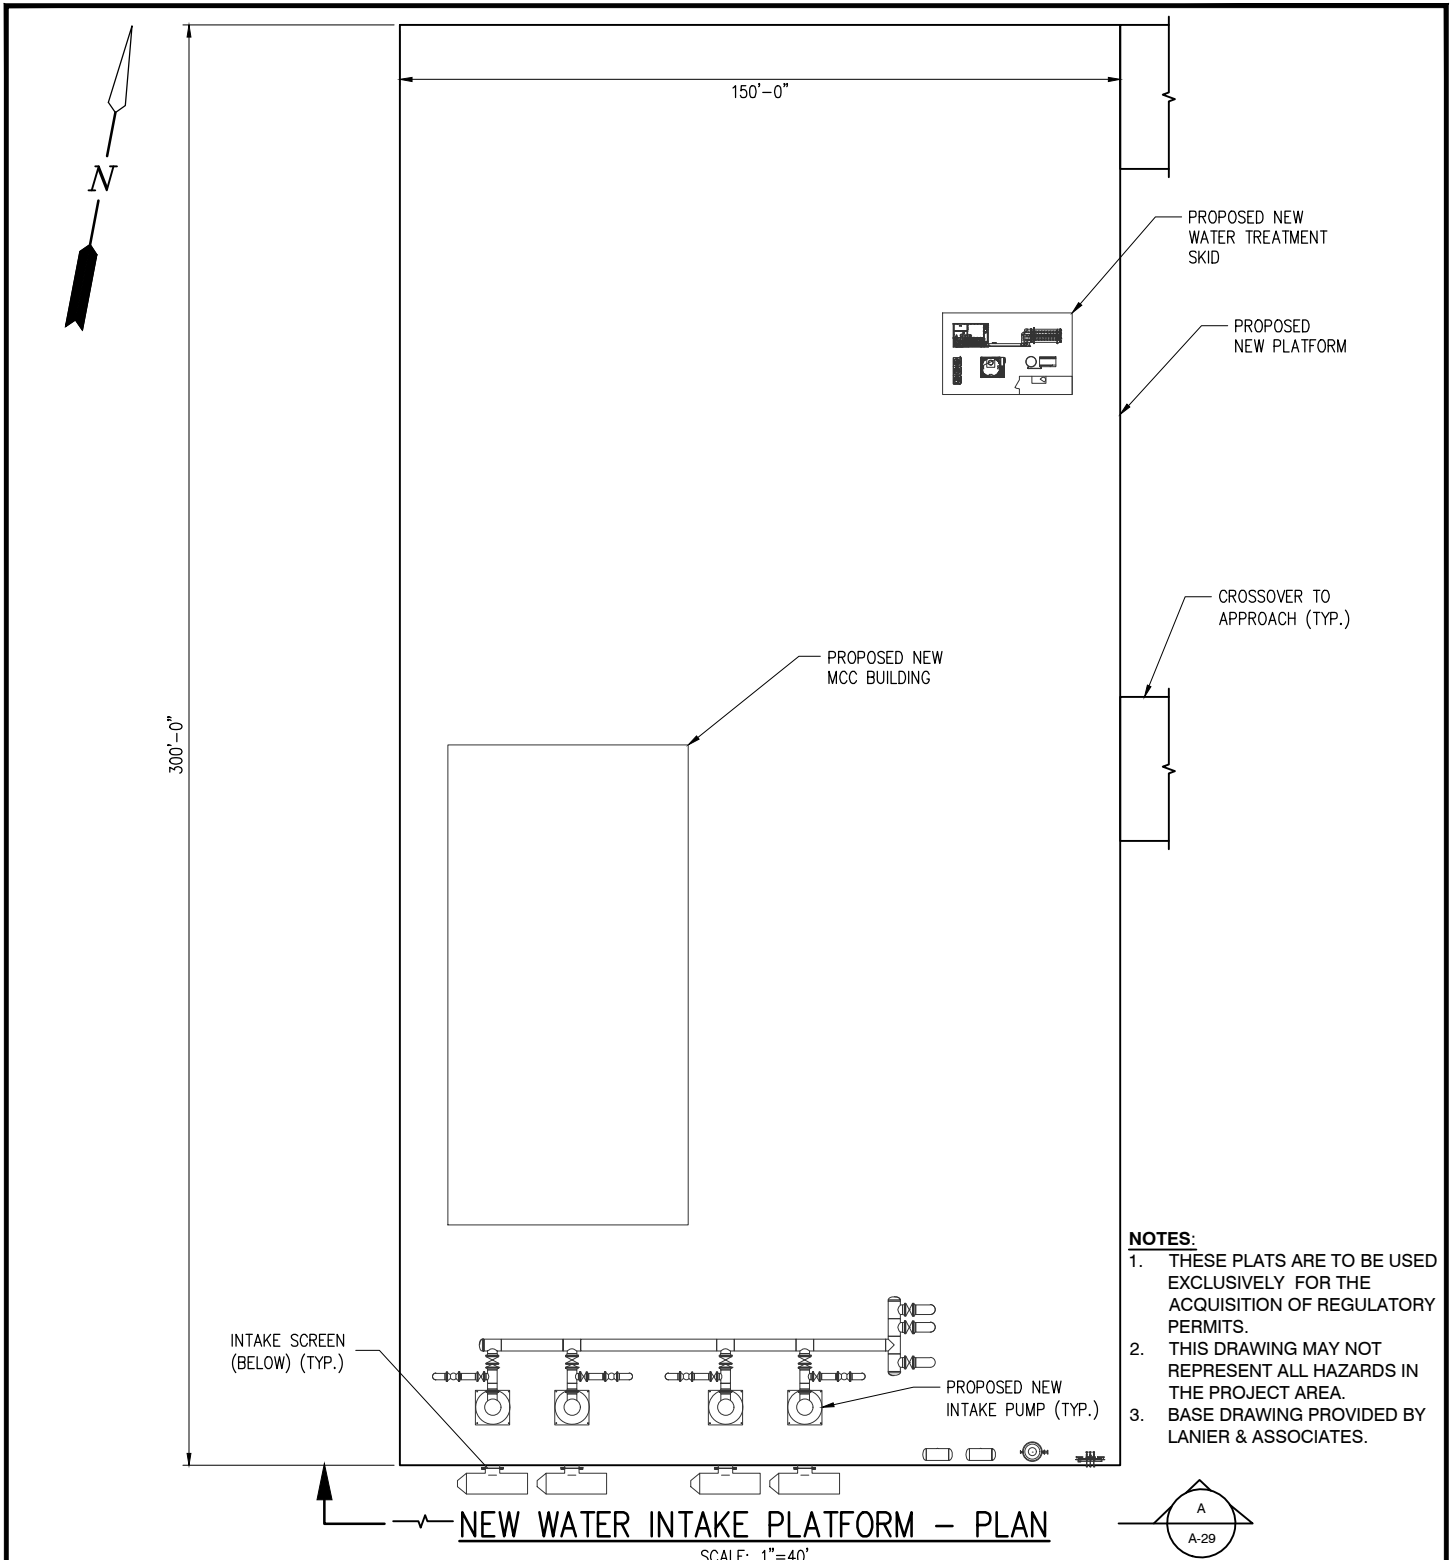

- NOTES:**
1. THESE PLATS ARE TO BE USED EXCLUSIVELY FOR THE ACQUISITION OF REGULATORY PERMITS.
 2. THIS DRAWING MAY NOT REPRESENT ALL HAZARDS IN THE PROJECT AREA.
 3. BASE DRAWING PROVIDED BY LANIER & ASSOCIATES.

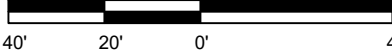DRAWN BY: JPD		APPROVED BY: JEF		TYPICAL				
DATE: 01/04/2024		JOB NO: 2024.0054		ST. CHARLES CLEAN FUELS SHOWING PROPOSED SITE FACILITY PRELIMINARY & PIPE RACK LOCATED IN ST. CHARLES PARISH LOUISIANA 				
DRAWING NAME: 23.1222_PLAN S17-39_REV6.DWG								
SHEET NO: 25 OF 39								
PROJECTION: LOUISIANA SOUTH GEO. DATUM: NAD83 VERT. DATUM: NAVD88 GRID UNITS: US SURVEY FEET								
SCALE: 1" = 40'  40' 20' 0' 40'				 T. BAKER SMITH 107 Global Circle, Suite 100, Lafayette, LA 70503 (337) 735-2800 - tbsmith.com LA Eng Firm #: EF-0003368		REV. NO: 06	REV. DATE: 06/12/2025	REV. BY: G.J.L.
REVISION DESCRIPTION: REVISED LOC & WETLANDS								

6/12/2025 - P:\Y-2024\2024.0054\PROJECT DRAWINGS\DWG\23.1222_PLAN S17-39_REV6.DWG

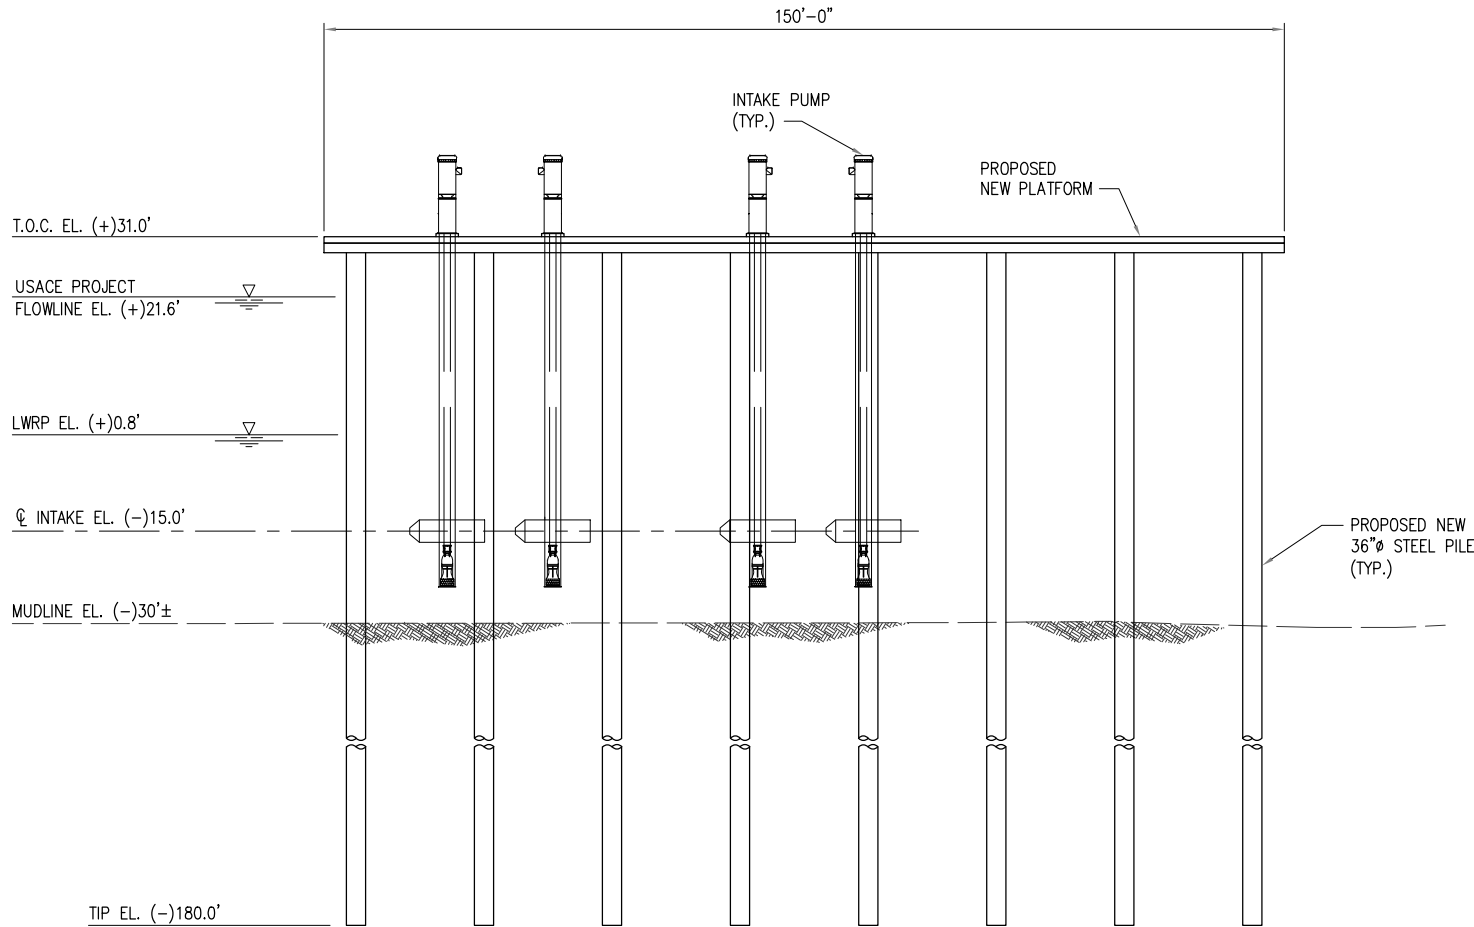

SECTION

SCALE: 1"=30'



NOTES:


1. THESE PLATS ARE TO BE USED EXCLUSIVELY FOR THE ACQUISITION OF REGULATORY PERMITS.
2. THIS DRAWING MAY NOT REPRESENT ALL HAZARDS IN THE PROJECT AREA.
3. BASE DRAWING PROVIDED BY LANIER & ASSOCIATES.

TYPICAL

ST. CHARLES CLEAN FUELS
SHOWING PROPOSED SITE FACILITY

PRELIMINARY
FOR PERMIT
PURPOSES ONLY

& PIPE RACK
LOCATED IN
ST. CHARLES PARISH
LOUISIANA

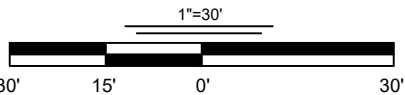

DRAWN BY: JPD APPROVED BY: JEF

DATE: 01/04/2024 JOB NO: 2024.0054

DRAWING NAME: 23.1222_PLAN S17-39_REV6.DWG

SHEET NO: 26 OF 39




PROJECTION: LOUISIANA SOUTH
GEO. DATUM: NAD83 | VERT. DATUM: NAVD88
GRID UNITS: US SURVEY FEET

REVISION DESCRIPTION:
REVISED LOC & WETLANDS



REV. NO: 06 REV. DATE: 06/12/2025 REV. BY: GJL

6/12/2025 - P:\Y-2024\2024.0054\PROJECT DRAWINGS\DWG\23.1222_PLAN S17-39_REV6.DWG

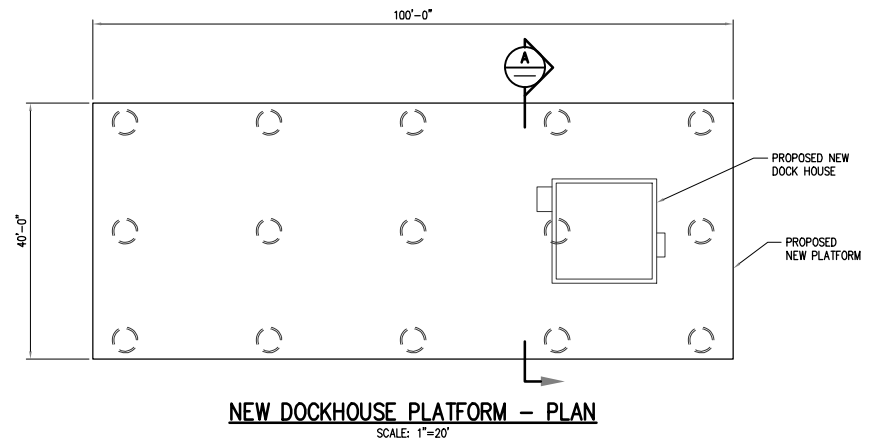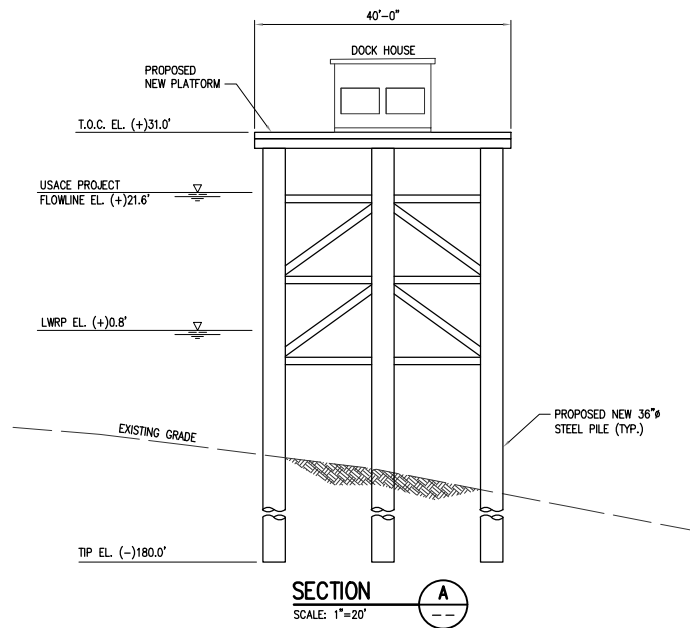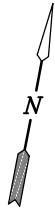

- NOTES:**
1. THESE PLATS ARE TO BE USED EXCLUSIVELY FOR THE ACQUISITION OF REGULATORY PERMITS.
 2. THIS DRAWING MAY NOT REPRESENT ALL HAZARDS IN THE PROJECT AREA.
 3. BASE DRAWING PROVIDED BY LANIER & ASSOCIATES.

1"=20'

20'

10'

0'

20'

TBS

T. BAKER SMITH
197 Global Circle, Suite 100, Lafayette, LA 70503
(337) 735-2000 - tbsmith.com
LA Eng Firm #: EF-0003398

REV. NO: 06

REV. DATE: 06/12/2025

REV. BY: GJL

DRAWN BY: JPD	APPROVED BY: JEF
DATE: 01/04/2024	JOB NO: 2024.0054
DRAWING NAME: 23.1222_PLAN S17-39_REV6.DWG	
SHEET NO: 27	OF 39
PROJECTION: LOUISIANA SOUTH GEO. DATUM: NAD83 VERT. DATUM: NAVD88 GRID UNITS: US SURVEY FEET	
REVISION DESCRIPTION: REVISED LOC & WETLANDS	




TYPICAL

ST. CHARLES CLEAN FUELS
SHOWING PROPOSED SITE FACILITY
& PIPE RACK
LOCATED IN
ST. CHARLES PARISH
LOUISIANA

PRELIMINARY
FOR PERMIT
PURPOSES ONLY



6/12/2025 - P:\Y-2024\2024.0054\PROJECT DRAWINGS\DWG\23.1222_PLAN S17-39_REV6.DWG

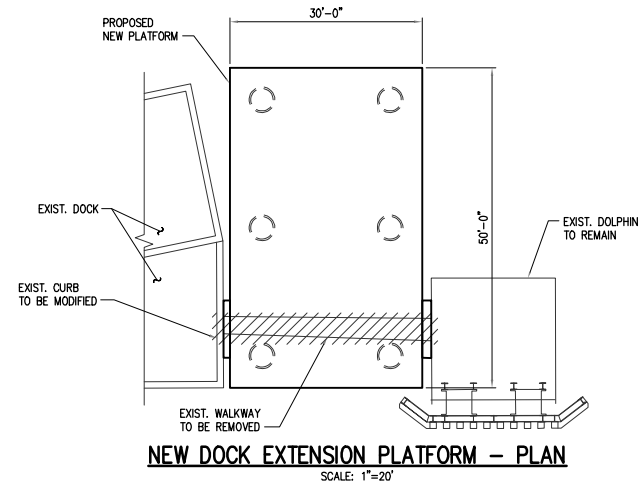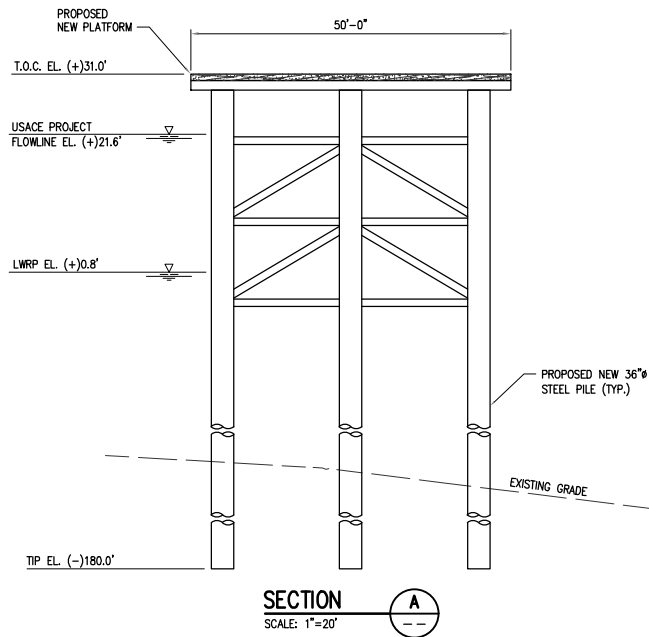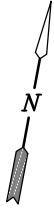

NOTES:

1. THESE PLATS ARE TO BE USED EXCLUSIVELY FOR THE ACQUISITION OF REGULATORY PERMITS.
2. THIS DRAWING MAY NOT REPRESENT ALL HAZARDS IN THE PROJECT AREA.
3. BASE DRAWING PROVIDED BY LANIER & ASSOCIATES.

1"=30'

30' 15' 0' 30'

TBS

T. BAKER SMITH

187 Global Circle, Suite 100, Lafayette, LA 70503
(337) 735-2000 - tbsmith.com
LA Eng Firm #: EF-0003388

REV. NO: 06 REV. DATE: 06/12/2025 REV. BY: GJL

DRAWN BY: JPD	APPROVED BY: JEF
DATE: 01/04/2024	JOB NO: 2024.0054
DRAWING NAME: 23.1222_PLAN S17-39_REV6.DWG	
SHEET NO: 28	OF 39
PROJECTION: LOUISIANA SOUTH GEO. DATUM: NAD83 VERT. DATUM: NAVD88 GRID UNITS: US SURVEY FEET	
REVISION DESCRIPTION: REVISED LOC & WETLANDS	



TYPICAL

ST. CHARLES CLEAN FUELS
SHOWING PROPOSED SITE FACILITY
& PIPE RACK
LOCATED IN
ST. CHARLES PARISH
LOUISIANA

PRELIMINARY
FOR PERMIT
PURPOSES ONLY



6/12/2025 - P:\Y-2024\2024.0054\PROJECT DRAWINGS\DWG\23.1222_PLAN S17-39_REV6.DWG

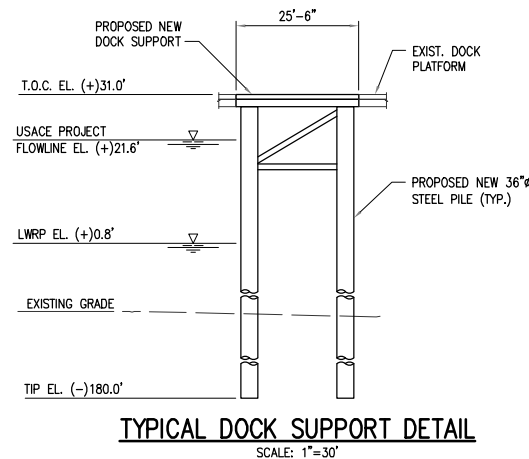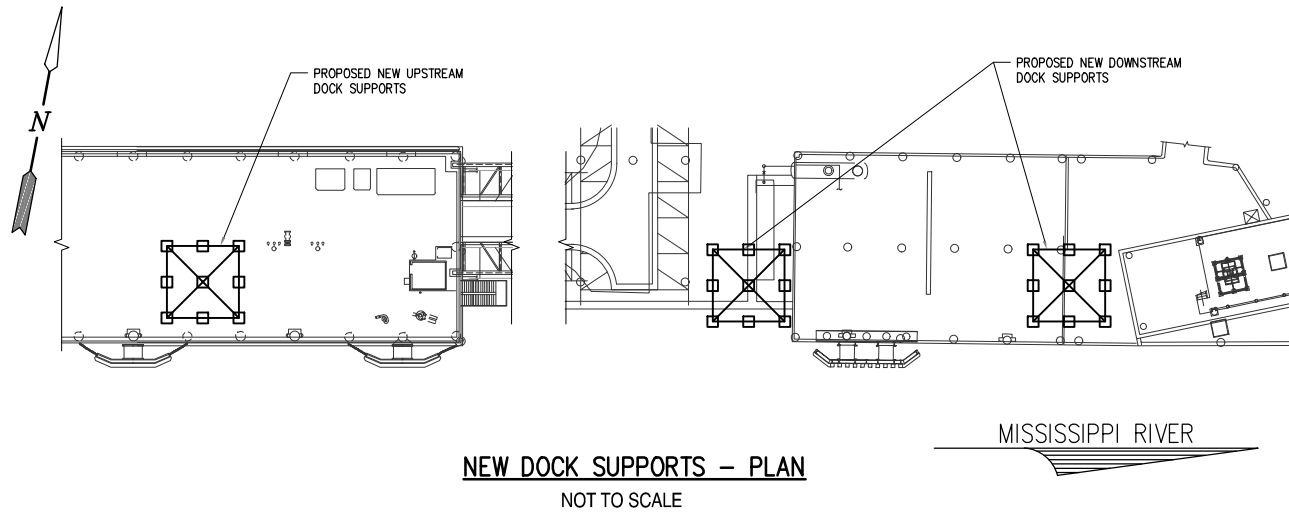

NOTES:

1. THESE PLATS ARE TO BE USED EXCLUSIVELY FOR THE ACQUISITION OF REGULATORY PERMITS.
2. THIS DRAWING MAY NOT REPRESENT ALL HAZARDS IN THE PROJECT AREA.
3. BASE DRAWING PROVIDED BY LANIER & ASSOCIATES.

1"=40'

40' 20' 0' 40'

T.B. BAKER SMITH
197 Global Circle, Suite 100, Lafayette, LA 70503
(337) 735-2000 - tbsmith.com
LA Eng Firm #: EF-0003366

REV. NO: 06 REV. DATE: 06/12/2025 REV. BY: GJL

DRAWN BY: JPD	APPROVED BY: JEF
DATE: 01/04/2024	JOB NO: 2024.0054
DRAWING NAME: 23.1222_PLAN S17-39_REV6.DWG	
SHEET NO: 29	OF 39
PROJECTION: LOUISIANA SOUTH GEO. DATUM: NAD83 VERT. DATUM: NAVD88 GRID UNITS: US SURVEY FEET	
REVISION DESCRIPTION: REVISED LOC & WETLANDS	


TYPICAL

ST. CHARLES CLEAN FUELS
SHOWING PROPOSED SITE FACILITY
& PIPE RACK
LOCATED IN
ST. CHARLES PARISH
LOUISIANA

PRELIMINARY
FOR PERMIT
PURPOSES ONLY



6/12/2025 - P:\Y-2024\2024.0054\PROJECT DRAWINGS\DWG\23.1222_PLAN S17-39_REV6.DWG

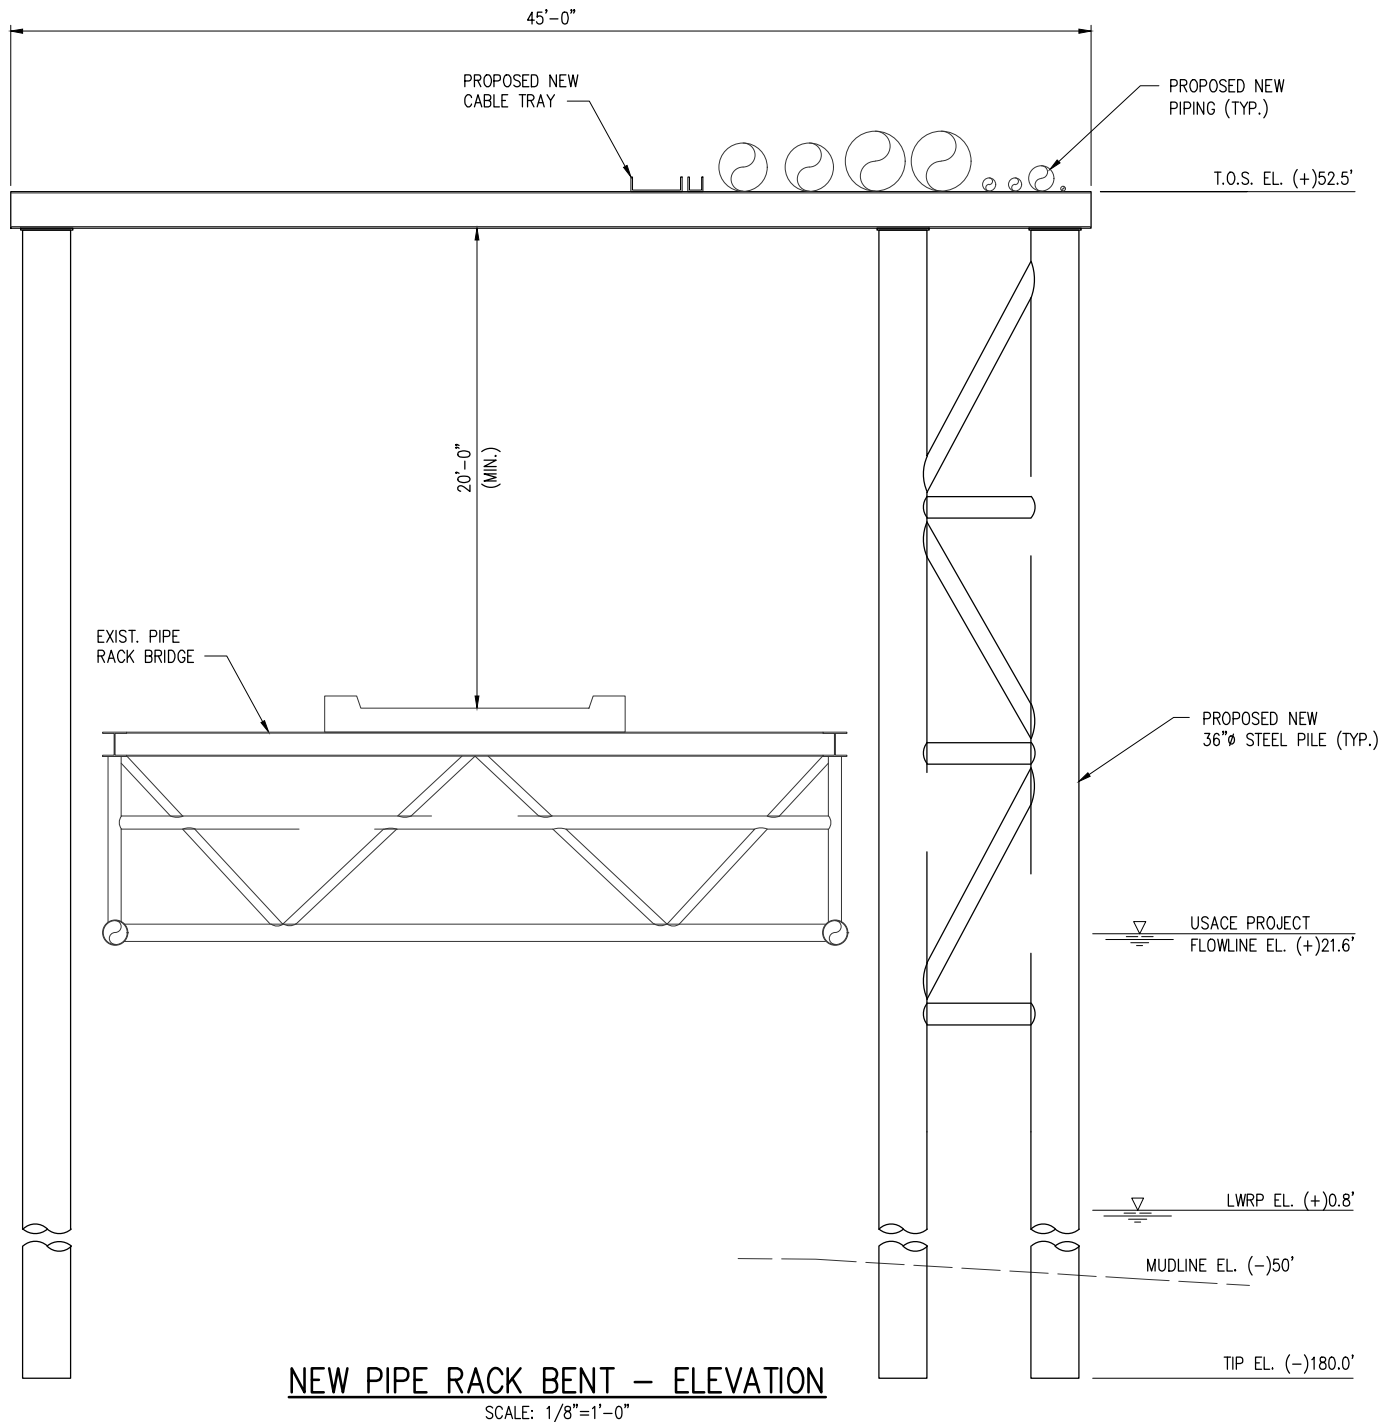

NEW PIPE RACK BENT – ELEVATION


SCALE: 1/8"=1'-0"

NOTES:

1. THESE PLATS ARE TO BE USED EXCLUSIVELY FOR THE ACQUISITION OF REGULATORY PERMITS.
2. THIS DRAWING MAY NOT REPRESENT ALL HAZARDS IN THE PROJECT AREA.
3. BASE DRAWING PROVIDED BY LANIER & ASSOCIATES.

DRAWN BY:	JPD	APPROVED BY:	JEF
DATE:	01/04/2024	JOB NO:	2024.0054
DRAWING NAME: 23.1222_PLAN S17-39_REV6.DWG			
SHEET NO:	30	OF	39
PROJECTION: LOUISIANA SOUTH GEO. DATUM: NAD83 VERT. DATUM: NAVD88 GRID UNITS: US SURVEY FEET			

SCALE: 1/8" = 1'-0"

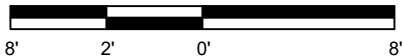

TYPICAL

ST. CHARLES CLEAN FUELS
SHOWING PROPOSED SITE FACILITY

PRELIMINARY

**FOR PERMIT
PURPOSES ONLY**

& PIPE RACK
LOCATED IN
ST. CHARLES PARISH
LOUISIANA




T. BAKER SMITH
107 Global Circle, Suite 100, Lafayette, LA 70503
(337) 735-2800 - tbsmith.com
LA Eng Firm #: EF-0003308

REV. NO: 06 REV. DATE: 06/12/2025 REV. BY: G.JL


REVISION DESCRIPTION:
REVISED LOC & WETLANDS

6/12/2025 - P:\Y-2024\2024.0054\PROJECT DRAWINGS\DWG\23.1222_PLAN S17-39_REV6.DWG

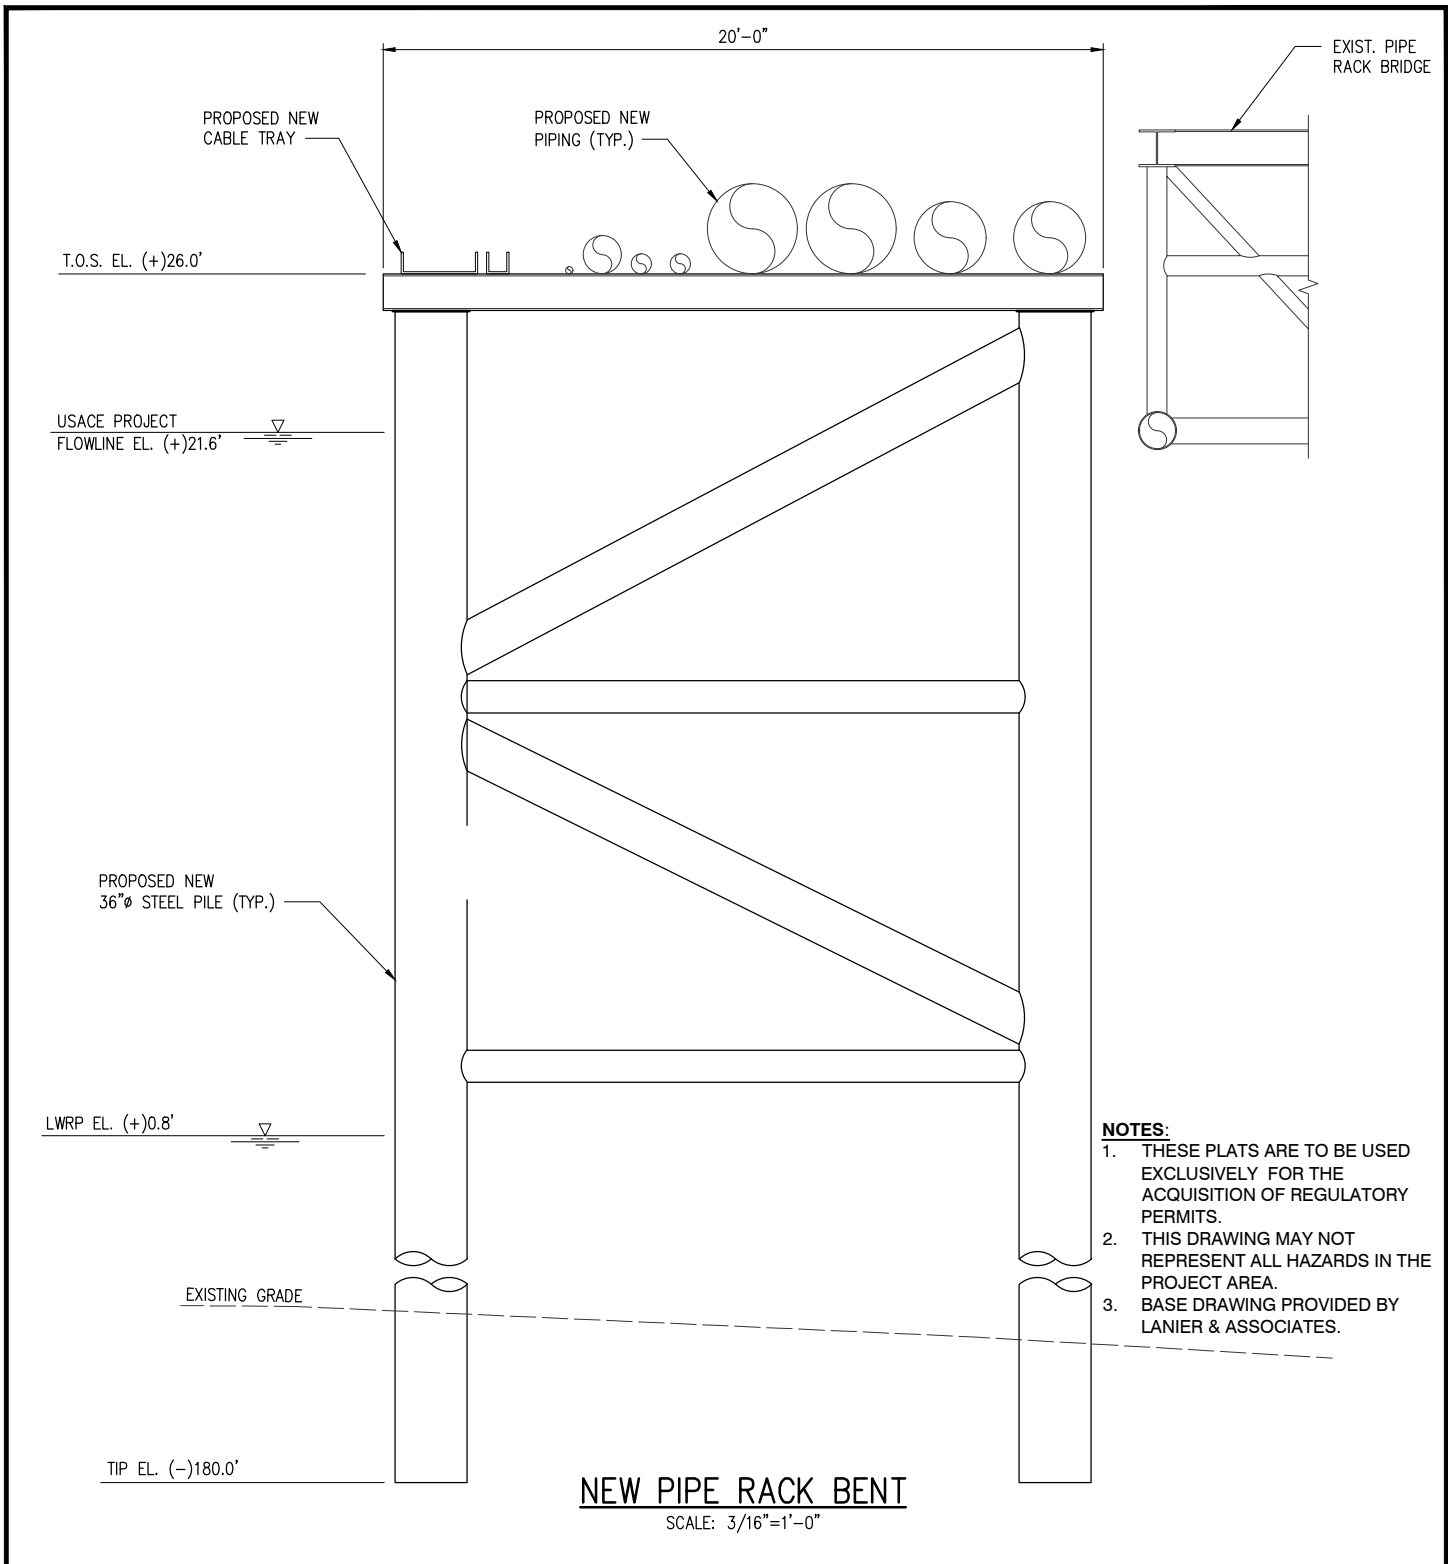

DRAWN BY: JPD		APPROVED BY: JEF		TYPICAL	
DATE: 01/04/2024		JOB NO: 2024.0054		ST. CHARLES CLEAN FUELS SHOWING PROPOSED SITE FACILITY & PIPE RACK LOCATED IN ST. CHARLES PARISH LOUISIANA	
DRAWING NAME: 23.1222_PLAN S17-39_REV6.DWG					
SHEET NO: 31		OF 39		PRELIMINARY FOR PERMIT PURPOSES ONLY SCCF	
PROJECTION: LOUISIANA SOUTH GEO. DATUM: NAD83 VERT. DATUM: NAVD88 GRID UNITS: US SURVEY FEET					
SCALE: 3/16" = 1'-0"				T. BAKER SMITH 107 Global Circle, Suite 100, Lafayette, LA 70503 (337) 735-2800 - tbsmith.com LA Eng Firm #: EF-0003366	
6' 3' 0' 6'					
		REV. NO: 06		REV. DATE: 06/12/2025	
		REV. BY: GJL			
REVISION DESCRIPTION: REVISED LOC & WETLANDS					

6/12/2025 - P:\Y-2024\2024.0054\PROJECT DRAWINGS\DWG\23.1222_PLAN S17-39_REV6.DWG

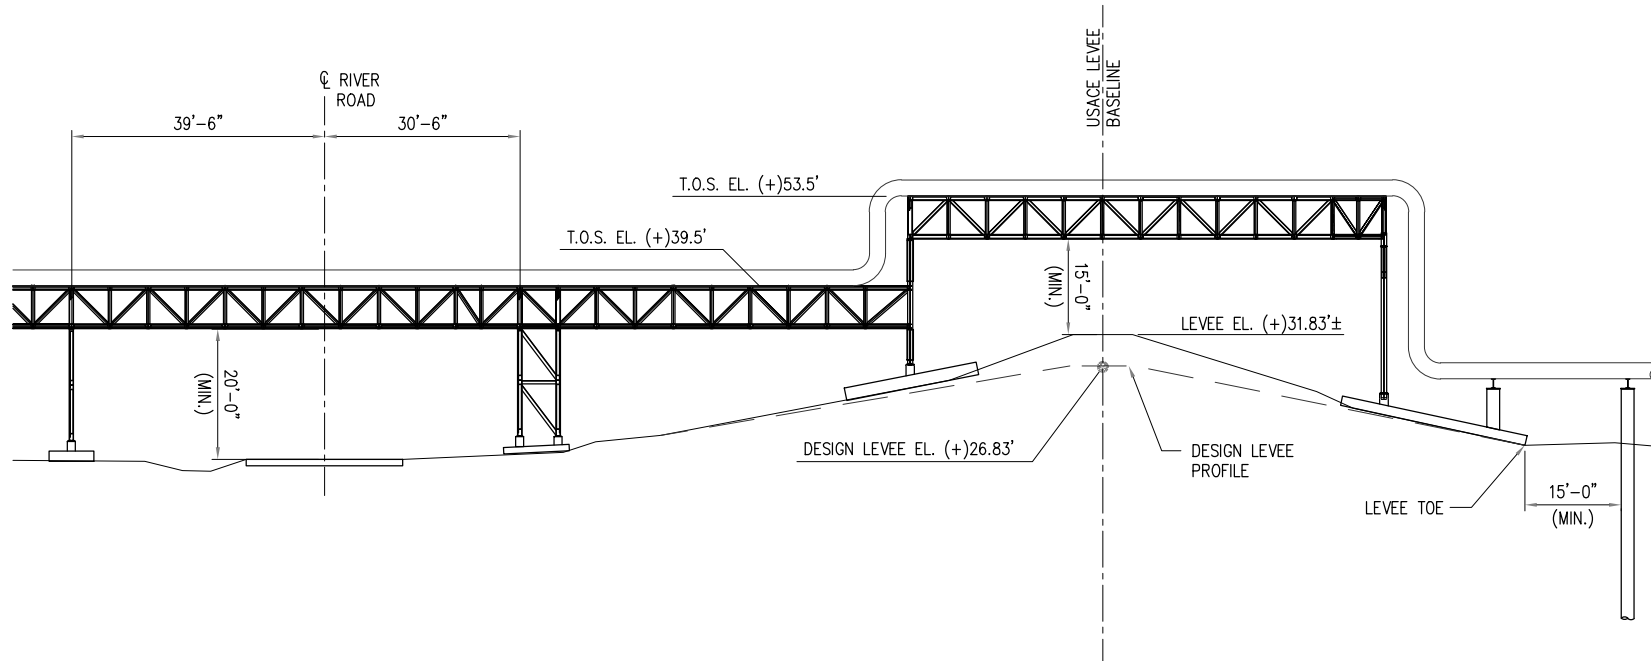

- NOTES:**
1. THESE PLATS ARE TO BE USED EXCLUSIVELY FOR THE ACQUISITION OF REGULATORY PERMITS.
 2. THIS DRAWING MAY NOT REPRESENT ALL HAZARDS IN THE PROJECT AREA.
 3. BASE DRAWING PROVIDED BY LANIER & ASSOCIATES.

1"=40'

40' 20' 0' 40'

T.BAKER SMITH
197 Global Circle, Suite 100, Lafayette, LA 70503
(337) 735-2000 - tbasmith.com
LA Eng Firm #: EF-0003366

REV. NO: 06 REV. DATE: 06/12/2025 REV. BY: GJL

DRAWN BY: JPD	APPROVED BY: JEF
DATE: 01/04/2024	JOB NO: 2024.0054
DRAWING NAME: 23.1222_PLAN S17-39_REV6.DWG	
SHEET NO: 32	OF 39
PROJECTION: LOUISIANA SOUTH GEO. DATUM: NAD83 VERT. DATUM: NAVD88 GRID UNITS: US SURVEY FEET	
REVISION DESCRIPTION: REVISED LOC & WETLANDS	

NEW PIPE BRIDGE @ LEVEE & ROAD
SCALE: 1"=30'


TYPICAL

ST. CHARLES CLEAN FUELS
SHOWING PROPOSED SITE FACILITY
& PIPE RACK
LOCATED IN
ST. CHARLES PARISH
LOUISIANA

PRELIMINARY
FOR PERMIT
PURPOSES ONLY



6/12/2025 - P:\Y-2024\2024.0054\PROJECT DRAWINGS\DWG\23.1222_PLAN S17-39_REV6.DWG

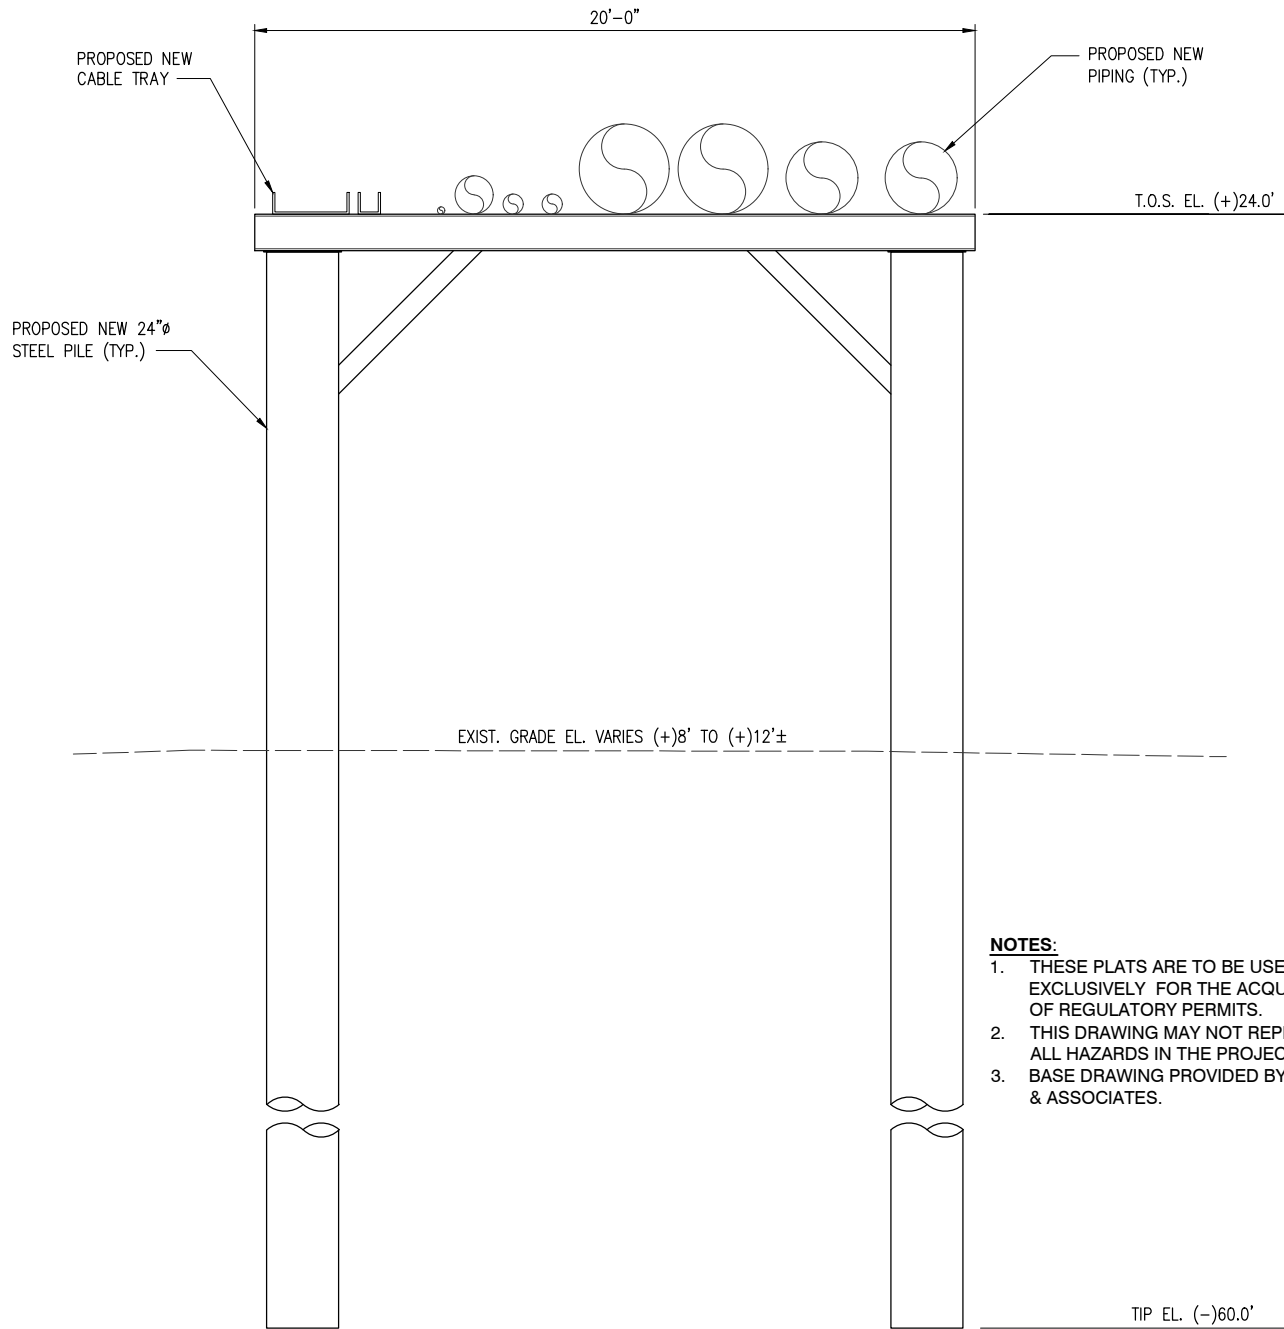




NOTES:

1. THESE PLATS ARE TO BE USED EXCLUSIVELY FOR THE ACQUISITION OF REGULATORY PERMITS.
2. THIS DRAWING MAY NOT REPRESENT ALL HAZARDS IN THE PROJECT AREA.
3. BASE DRAWING PROVIDED BY LANIER & ASSOCIATES.

NEW LANDSIDE PIPE RACK BENT

SCALE: 3/16"=1'-0"

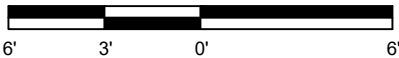
DRAWN BY: JPD		APPROVED BY: JEF		TYPICAL	
DATE: 01/04/2024		JOB NO: 2024.0054		ST. CHARLES CLEAN FUELS SHOWING PROPOSED SITE FACILITY & PIPE RACK LOCATED IN ST. CHARLES PARISH LOUISIANA PRELIMINARY FOR PERMIT PURPOSES ONLY 	
DRAWING NAME: 23.1222_PLAN S17-39_REV6.DWG					
SHEET NO: 33 OF 39					
PROJECTION: LOUISIANA SOUTH GEO. DATUM: NAD83 VERT. DATUM: NAVD88 GRID UNITS: US SURVEY FEET					
SCALE: 3/16" = 1'-0"  6' 3' 0' 6'				T. BAKER SMITH 107 Global Circle, Suite 100, Lafayette, LA 70503 (337) 735-2800 - tbsmith.com LA Eng Firm #: EF-0003366	
REV. NO: 06		REV. DATE: 06/12/2025		REV. BY: GJL	
REVISION DESCRIPTION: REVISED LOC & WETLANDS					

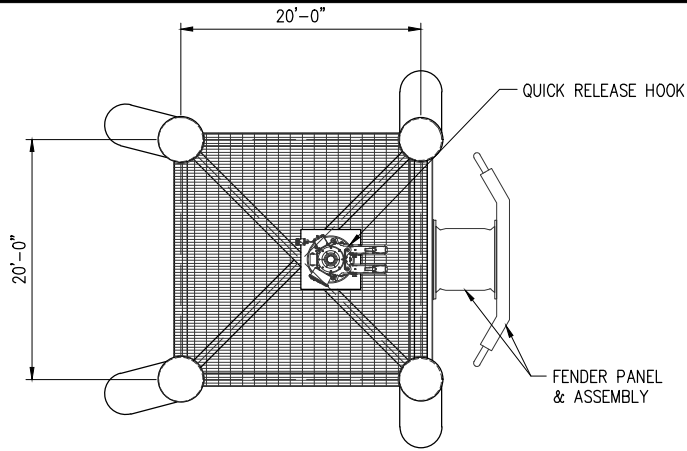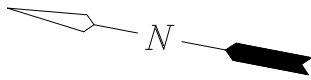

MISSISSIPPI RIVER

SHIP BREASTING DOLPHIN - PLAN

SCALE: 1/16"=1'-0"

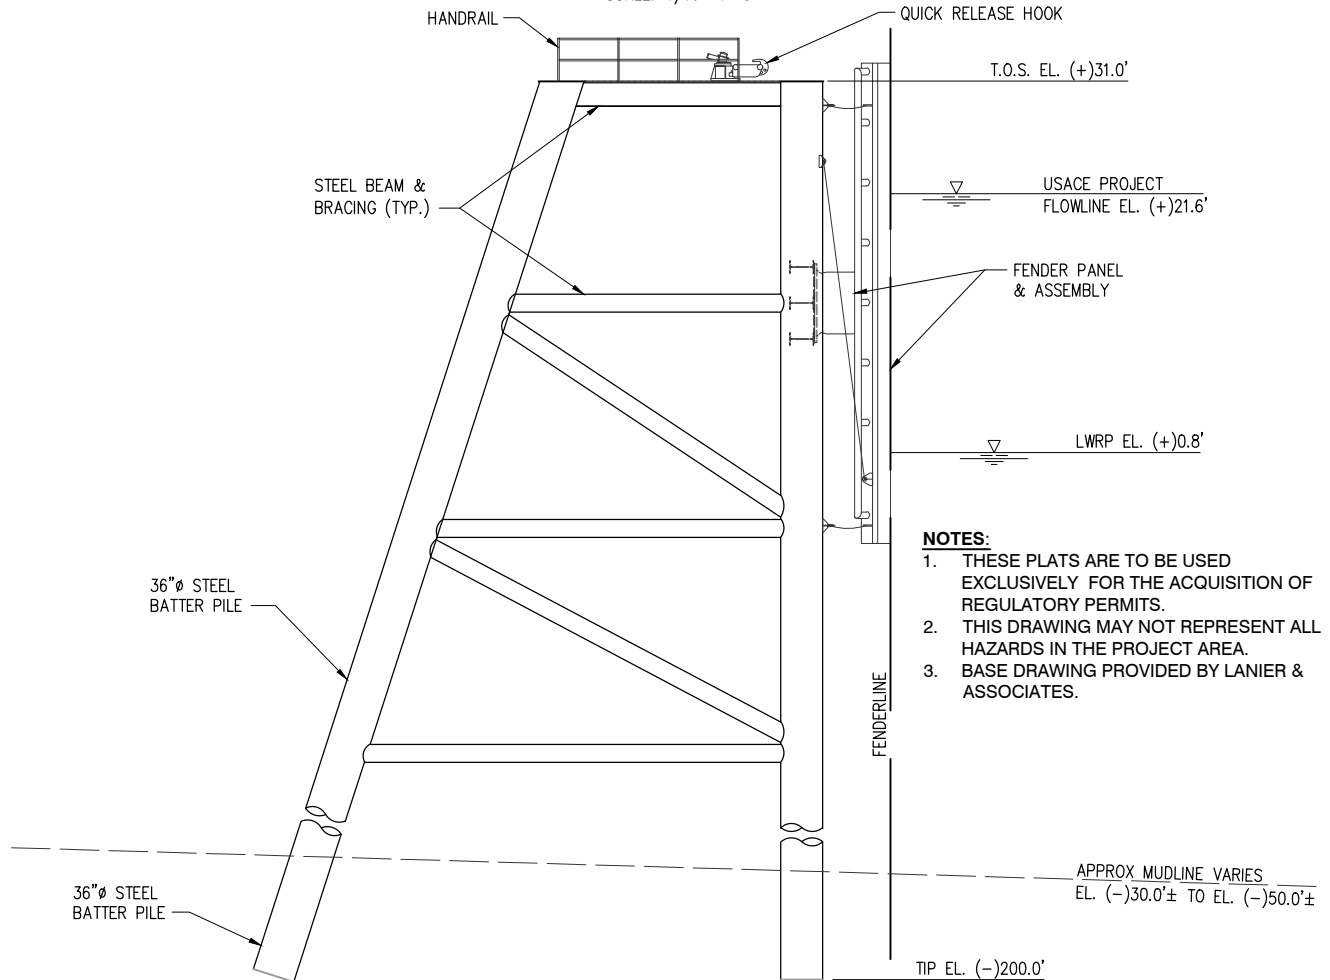


NOTES:

1. THESE PLATS ARE TO BE USED EXCLUSIVELY FOR THE ACQUISITION OF REGULATORY PERMITS.
2. THIS DRAWING MAY NOT REPRESENT ALL HAZARDS IN THE PROJECT AREA.
3. BASE DRAWING PROVIDED BY LANIER & ASSOCIATES.

SHIP BREASTING DOLPHIN - ELEVATION


SCALE: 1/16"=1'-0"

DRAWN BY: JPD		APPROVED BY: JEF		TYPICAL	
DATE: 01/04/2024		JOB NO: 2024.0054			
DRAWING NAME: 23.1222_PLAN S17-39_REV6.DWG				ST. CHARLES CLEAN FUELS SHOWING PROPOSED SITE FACILITY & PIPE RACK LOCATED IN ST. CHARLES PARISH LOUISIANA	
SHEET NO: 34 OF 39					
PROJECTION: LOUISIANA SOUTH GEO. DATUM: NAD83 VERT. DATUM: NAVD88 GRID UNITS: US SURVEY FEET					
SCALE: 1/16" = 1'-0"					
				 T. BAKER SMITH 107 Global Circle, Suite 100, Lafayette, LA 70503 (537)735-2800 - tbsmith.com LA Eng Firm #: EF-0003368	
REV. NO: 06		REV. DATE: 06/12/2025		REV. BY: G.JL	
REVISION DESCRIPTION: REVISED LOC & WETLANDS					

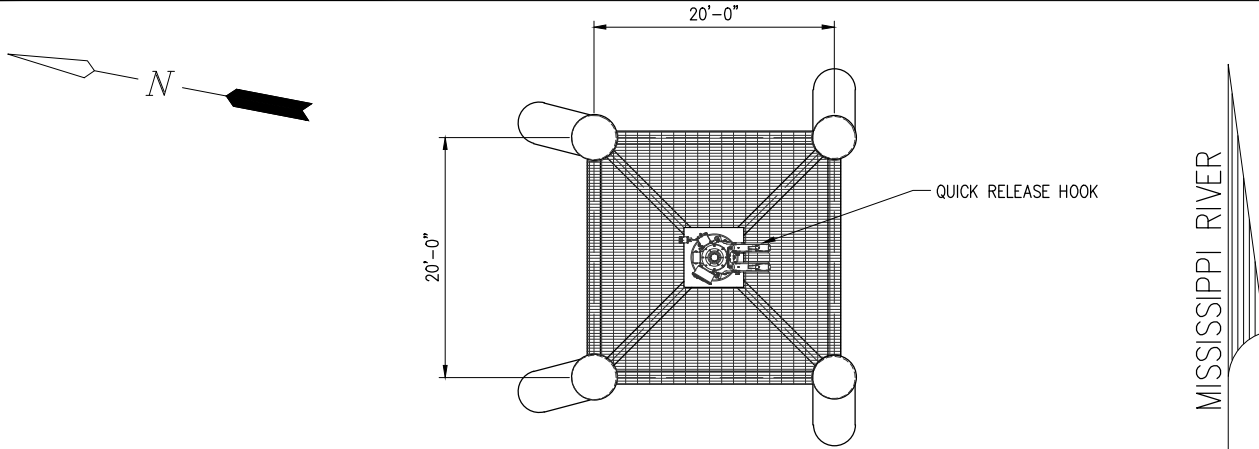

SHIP MOORING DOLPHIN – PLAN

SCALE: 1/16"=1'-0"

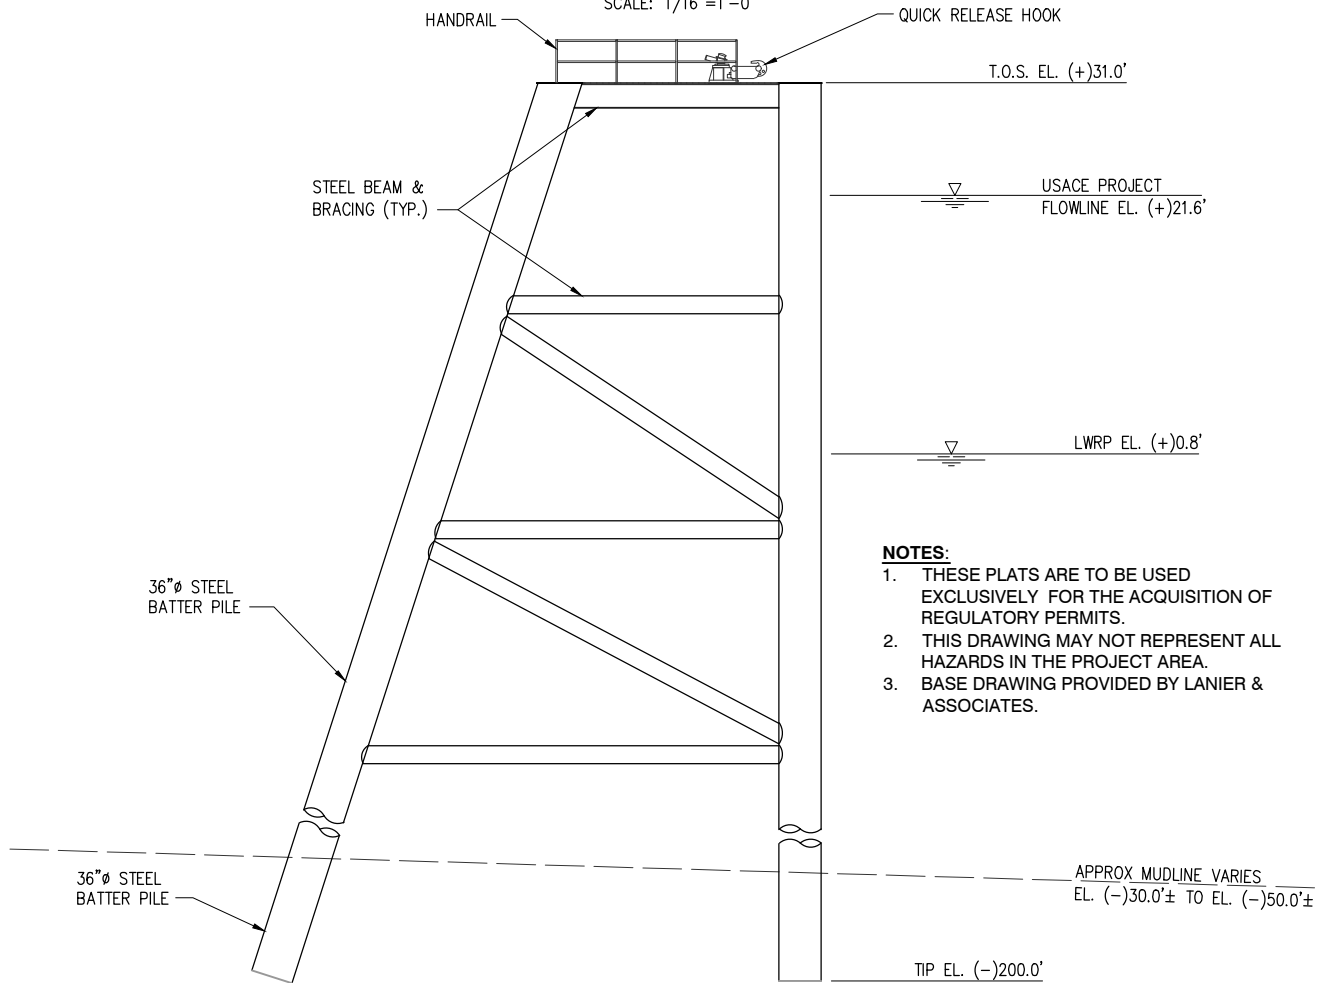

SHIP MOORING DOLPHIN – ELEVATION

SCALE: 1/16"=1'-0"

NOTES:

1. THESE PLATS ARE TO BE USED EXCLUSIVELY FOR THE ACQUISITION OF REGULATORY PERMITS.
2. THIS DRAWING MAY NOT REPRESENT ALL HAZARDS IN THE PROJECT AREA.
3. BASE DRAWING PROVIDED BY LANIER & ASSOCIATES.

DRAWN BY: JPD APPROVED BY: JEF


DATE: 01/04/2024 JOB NO: 2024.0054

DRAWING NAME: 23.1222_PLAN S17-39_REV6.DWG

SHEET NO: 35 OF 39

PROJECTION: LOUISIANA SOUTH
GEO. DATUM: NAD83 | VERT. DATUM: NAVD88
GRID UNITS: US SURVEY FEET

SCALE: 3/16" = 1'-0"

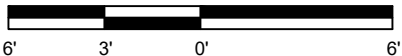

TYPICAL

ST. CHARLES CLEAN FUELS
SHOWING PROPOSED SITE FACILITY

PRELIMINARY

**FOR PERMIT
PURPOSES ONLY**


**& PIPE RACK
LOCATED IN
ST. CHARLES PARISH
LOUISIANA**



T. BAKER SMITH
107 Global Circle, Suite 100, Lafayette, LA 70503
(337) 735-2800 - tbsmith.com
LA Eng Firm #: EF-0003366

REV. NO: 06 REV. DATE: 06/12/2025 REV. BY: G.J.L.

REVISION DESCRIPTION:
REVISED LOC & WETLANDS

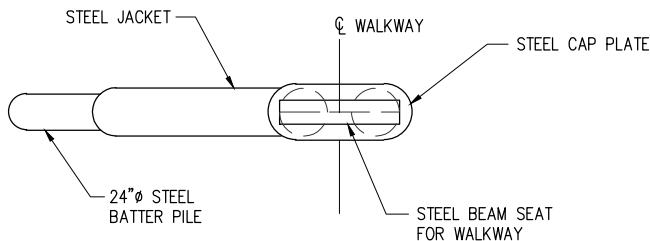


TYPICAL WALKWAY BENT – PLAN

SCALE: 1/8"=1'-0"

NOTES:

1. THESE PLATS ARE TO BE USED EXCLUSIVELY FOR THE ACQUISITION OF REGULATORY PERMITS.
2. THIS DRAWING MAY NOT REPRESENT ALL HAZARDS IN THE PROJECT AREA.
3. BASE DRAWING PROVIDED BY LANIER & ASSOCIATES.

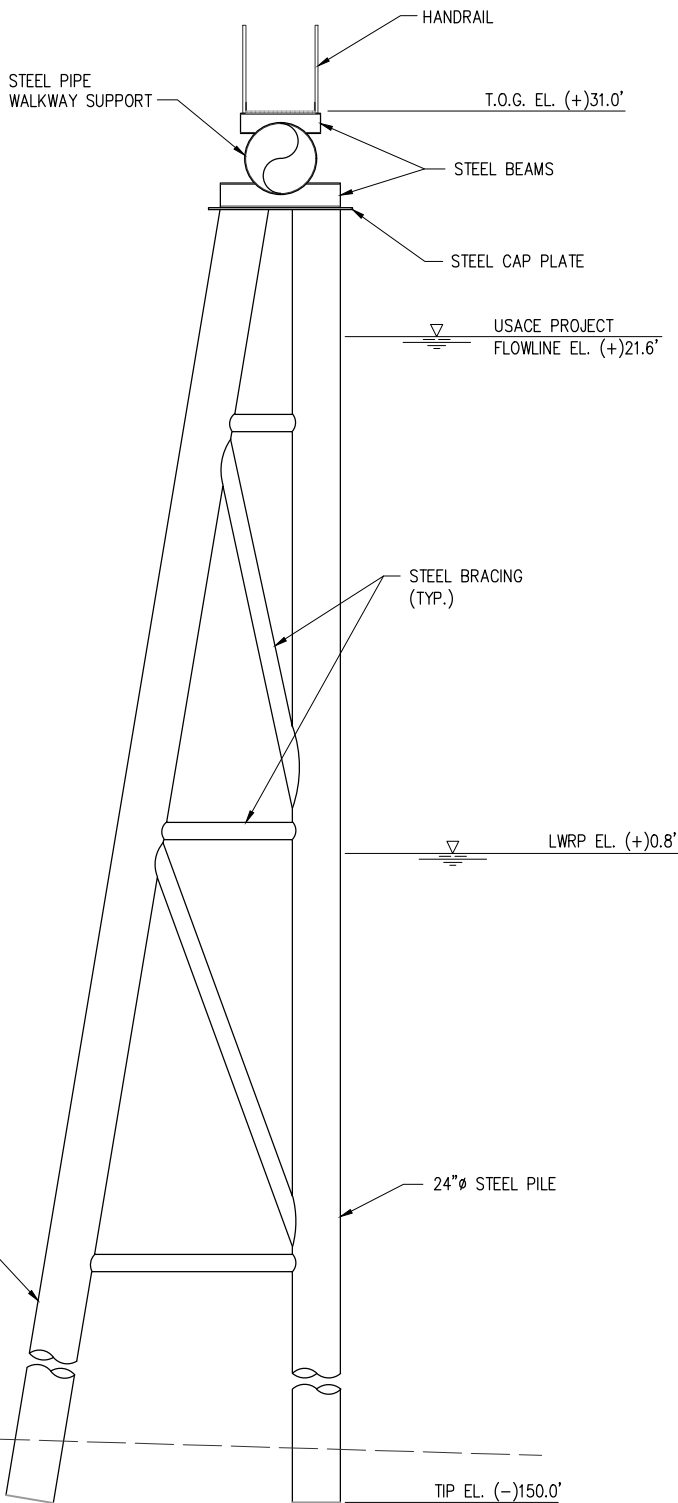


TYPICAL WALKWAY BENT – ELEVATION

SCALE: 1/8"=1'-0"

DRAWN BY: JPD	APPROVED BY: JEF	TYPICAL	
DATE: 01/04/2024	JOB NO: 2024.0054	ST. CHARLES CLEAN FUELS	
DRAWING NAME: 23.1222_PLAN S17-39_REV6.DWG		SHOWING PROPOSED SITE FACILITY	
SHEET NO: 36	OF 39	& PIPE RACK	
PROJECTION: LOUISIANA SOUTH		LOCATED IN	
GEO. DATUM: NAD83 VERT. DATUM: NAVD88		ST. CHARLES PARISH	
GRID UNITS: US SURVEY FEET		LOUISIANA	
SCALE: 1/8" = 1'-0"			
		 T. BAKER SMITH 107 Global Circle, Suite 100, Lafayette, LA 70503 (337) 735-2800 - tbsmith.com LA Eng Firm #: EF-0003368	
		REV. NO: 06	REV. DATE: 06/12/2025
		REV. BY: G.JL	
REVISION DESCRIPTION: REVISED LOC & WETLANDS			

6/12/2025 - P:\Y-2024\2024.0054\PROJECT DRAWINGS\DWG\23.1222_PLAN S17-39_REV6.DWG

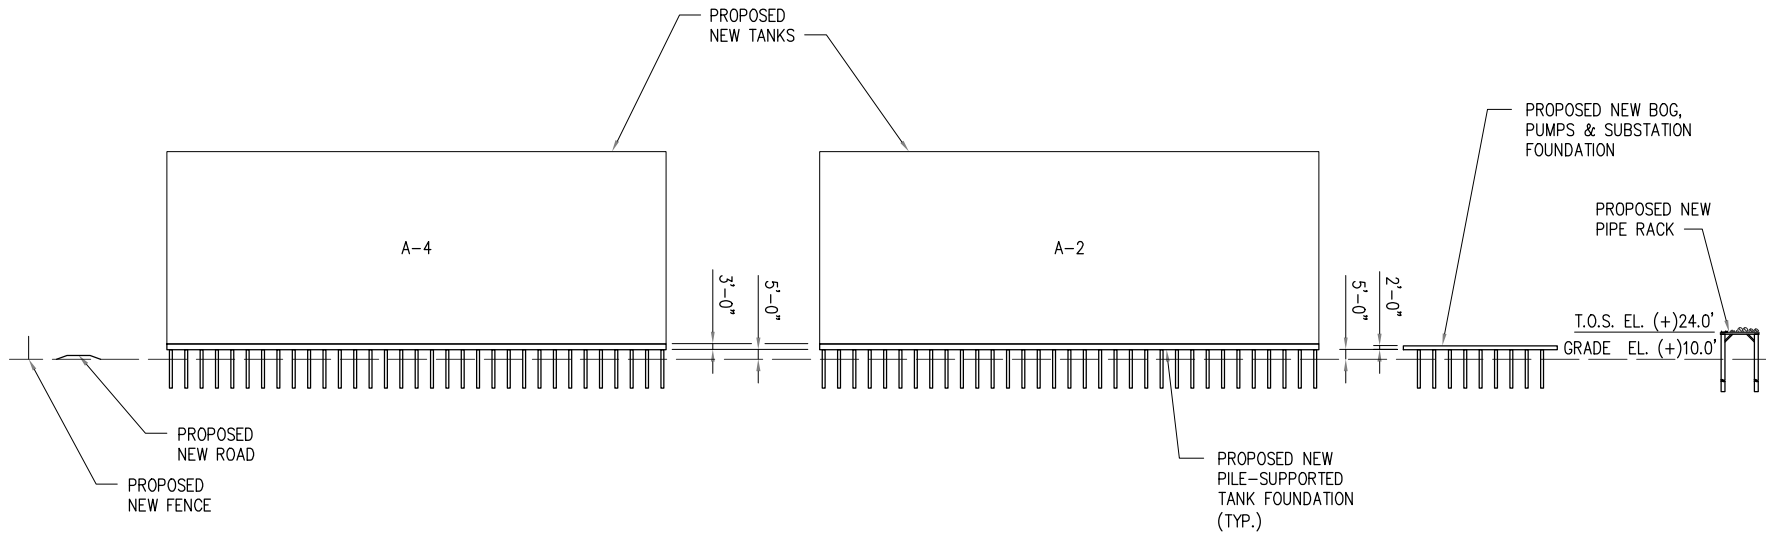

NOTES:

1. THESE PLATS ARE TO BE USED EXCLUSIVELY FOR THE ACQUISITION OF REGULATORY PERMITS.
2. THIS DRAWING MAY NOT REPRESENT ALL HAZARDS IN THE PROJECT AREA.
3. BASE DRAWING PROVIDED BY LANIER & ASSOCIATES.

1"=100'

100' 50' 0' 100'

T.BAKER SMITH
197 Global Circle, Suite 100, Lafayette, LA 70503
(337) 735-2000 - tbsmith.com
LA Eng Firm #: EF-0003366

REV. NO: 06 REV. DATE: 06/12/2025 REV. BY: GJL

DRAWN BY: JPD	APPROVED BY: JEF
DATE: 01/04/2024	JOB NO: 2024.0054
DRAWING NAME: 23.1222_PLAN S17-39_REV6.DWG	
SHEET NO: 37	OF 39
PROJECTION: LOUISIANA SOUTH GEO. DATUM: NAD83 VERT. DATUM: NAVD88 GRID UNITS: US SURVEY FEET	
REVISION DESCRIPTION: REVISED LOC & WETLANDS	


TYPICAL STORAGE TANK

ST. CHARLES CLEAN FUELS
SHOWING PROPOSED SITE FACILITY
& PIPE RACK
LOCATED IN
ST. CHARLES PARISH
LOUISIANA

PRELIMINARY
FOR PERMIT
PURPOSES ONLY

SCCF

6/12/2025 - PLY-2024-2024-0054\PROJECT DRAWINGS\DWG\23.1222_PLAN S17-39_REV6.DWG

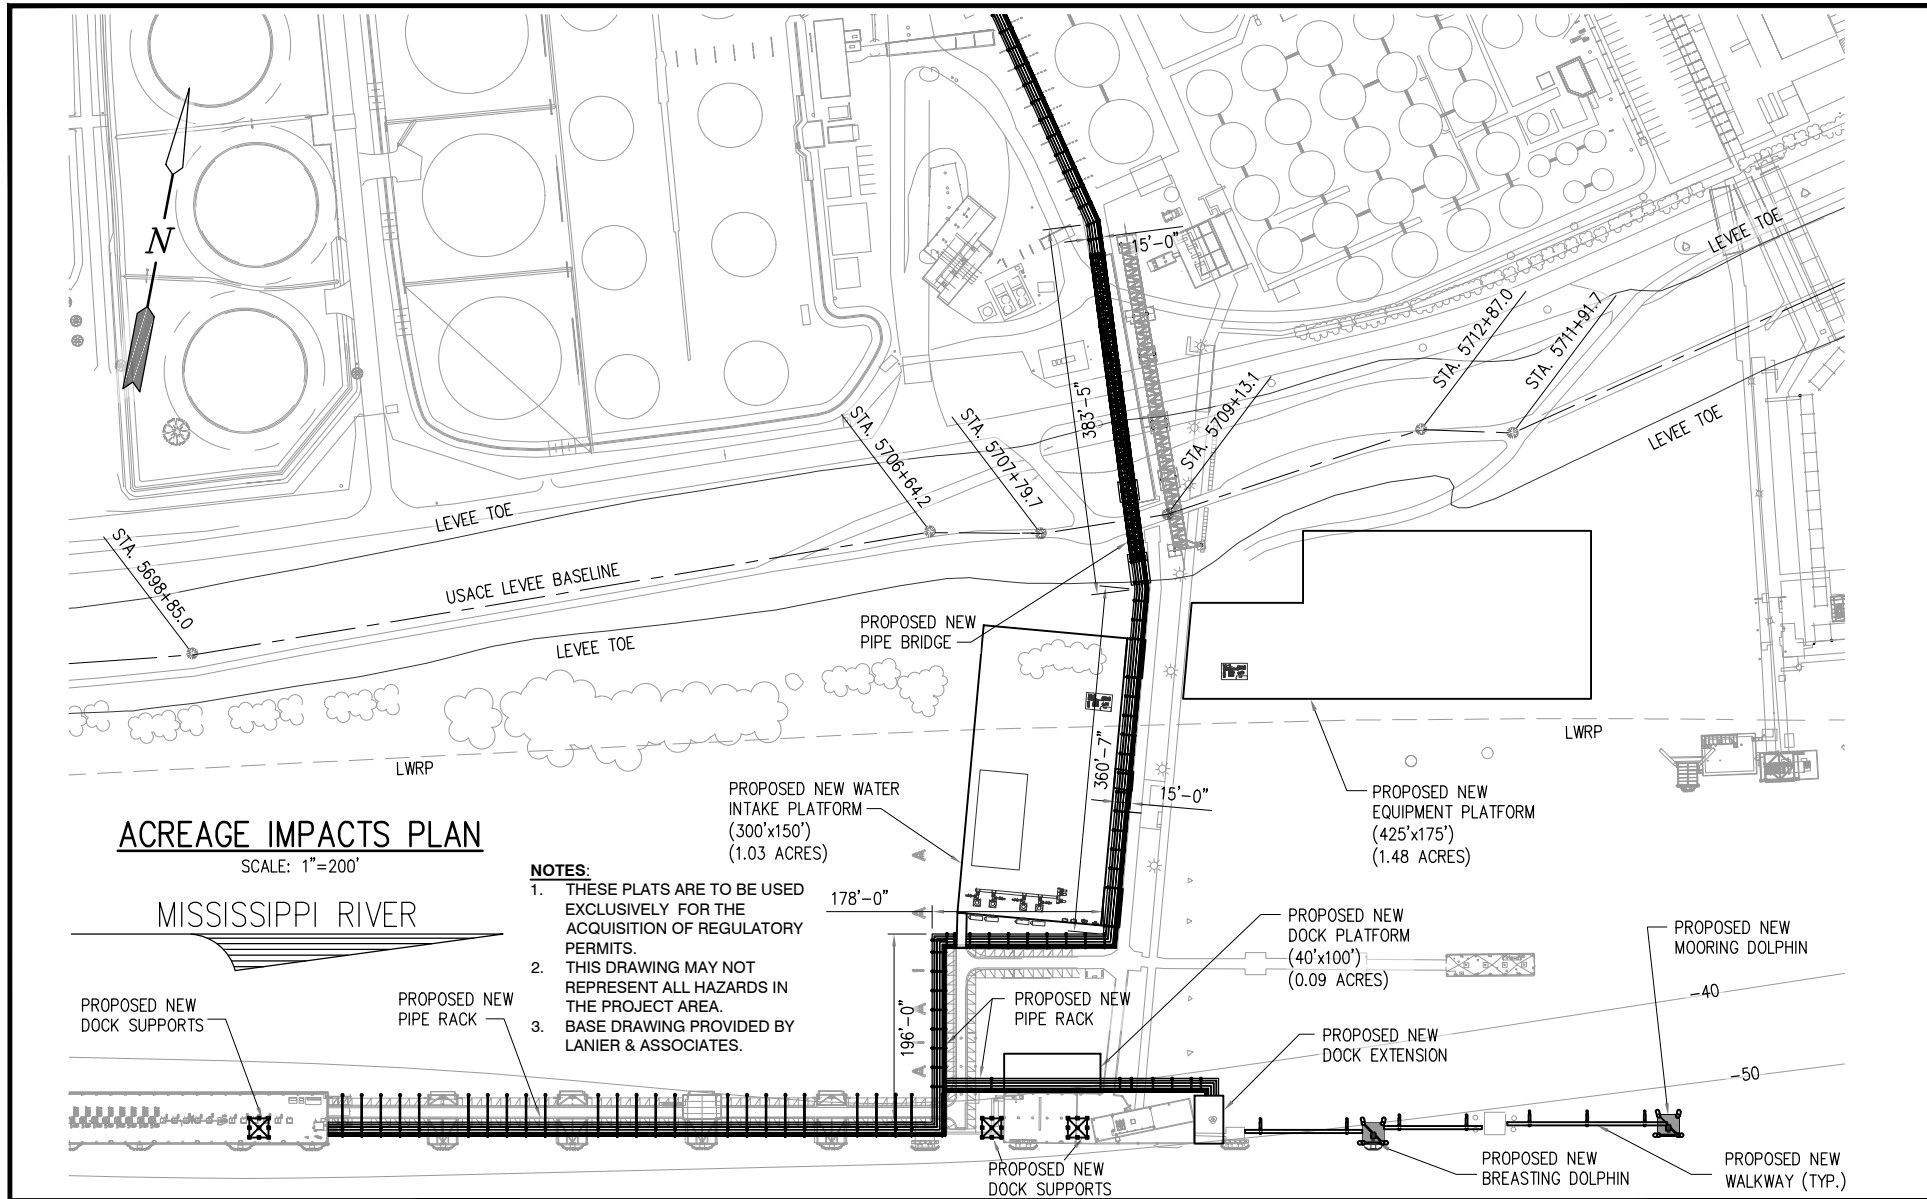

ACREAGE IMPACTS PLAN

SCALE: 1"=200'

MISSISSIPPI RIVER

NOTES:

1. THESE PLATS ARE TO BE USED EXCLUSIVELY FOR THE ACQUISITION OF REGULATORY PERMITS.
2. THIS DRAWING MAY NOT REPRESENT ALL HAZARDS IN THE PROJECT AREA.
3. BASE DRAWING PROVIDED BY LANIER & ASSOCIATES.

PROPOSED NEW DOCK SUPPORTS

PROPOSED NEW PIPE RACK

PROPOSED NEW PIPE BRIDGE

PROPOSED NEW WATER INTAKE PLATFORM
(300'x150')
(1.03 ACRES)

PROPOSED NEW EQUIPMENT PLATFORM
(425'x175')
(1.48 ACRES)

PROPOSED NEW DOCK PLATFORM
(40'x100')
(0.09 ACRES)

PROPOSED NEW MOORING DOLPHIN

PROPOSED NEW DOCK EXTENSION

PROPOSED NEW BREASTING DOLPHIN

PROPOSED NEW WALKWAY (TYP.)

1"=200'

200' 100' 0' 200'



T. BAKER SMITH
187 Global Circle, Suite 100, Lafayette, LA 70503
(337) 735-2000 - tbsmith.com
LA Eng Firm #: EF-0003398

REV. NO: 06 REV. DATE: 06/12/2025 REV. BY: GJL

DRAWN BY: JPD APPROVED BY: JEF

DATE: 01/04/2024 JOB NO: 2024.0054

DRAWING NAME: 23.1222_PLAN S17-39_REV6.DWG

SHEET NO: 38 OF 39

PROJECTION: LOUISIANA SOUTH
GEO. DATUM: NAD83 | VERT. DATUM: NAVD88
GRID UNITS: US SURVEY FEET

REVISION DESCRIPTION:
REVISED LOC & WETLANDS

ACREAGE IMPACTS PLAN


ST. CHARLES CLEAN FUELS
SHOWING PROPOSED SITE FACILITY

PRELIMINARY
FOR PERMIT
PURPOSES ONLY

& PIPE RACK
LOCATED IN
ST. CHARLES PARISH
LOUISIANA



6/12/2025 - PLY-2024\2024.0054\PROJECT DRAWINGS\DWG\23.1222_PLAN S17-39_REV6.DWG

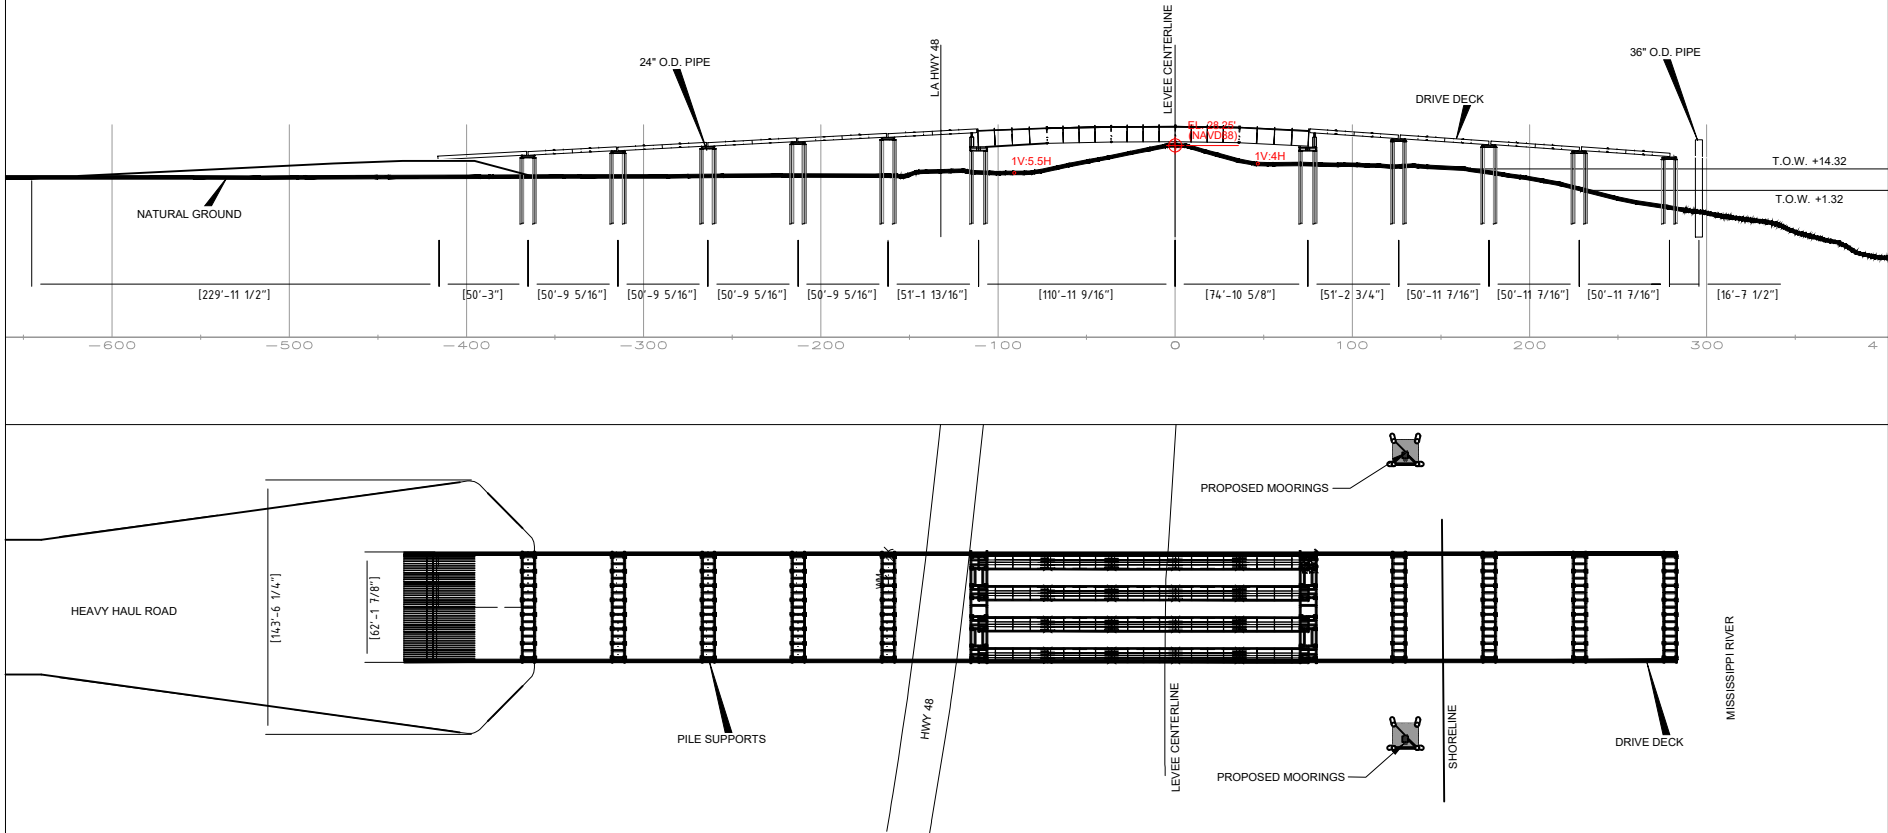

NOTES:

1. THESE PLATS ARE TO BE USED EXCLUSIVELY FOR THE ACQUISITION OF REGULATORY PERMITS.
2. THIS DRAWING MAY NOT REPRESENT ALL HAZARDS IN THE PROJECT AREA.
3. BASE DRAWING PROVIDED BY MAMMOET.

NOT TO SCALE



T. BAKER SMITH
197 Global Circle, Suite 100, Lafayette, LA 70503
(337) 735-2000 - tbsmith.com
LA Eng Firm #: EF-0003398

REV. NO: 06 REV. DATE: 06/12/2025 REV. BY: GJL

DRAWN BY: JPD APPROVED BY: JEF

DATE: 01/04/2024 JOB NO: 2024.0054

DRAWING NAME: 23.1222_PLAN S17-39_REV6.DWG

SHEET NO: 39 OF 39

PROJECTION: LOUISIANA SOUTH
GEO. DATUM: NAD83 | VERT. DATUM: NAVD88
GRID UNITS: US SURVEY FEET

REVISION DESCRIPTION:
REVISED LOC & WETLANDS

HEAVY HAUL BRIDGE DETAIL

ST. CHARLES CLEAN FUELS
SHOWING PROPOSED SITE FACILITY

PRELIMINARY
FOR PERMIT
PURPOSES ONLY

& PIPE RACK
LOCATED IN
ST. CHARLES PARISH
LOUISIANA

