


R 22 E

OIL & GAS WELLS

LEGEND: (OIL & GAS WELLS)
(NO OIL & GAS WELLS)

WATER WELLS

(NO WATER WELLS)

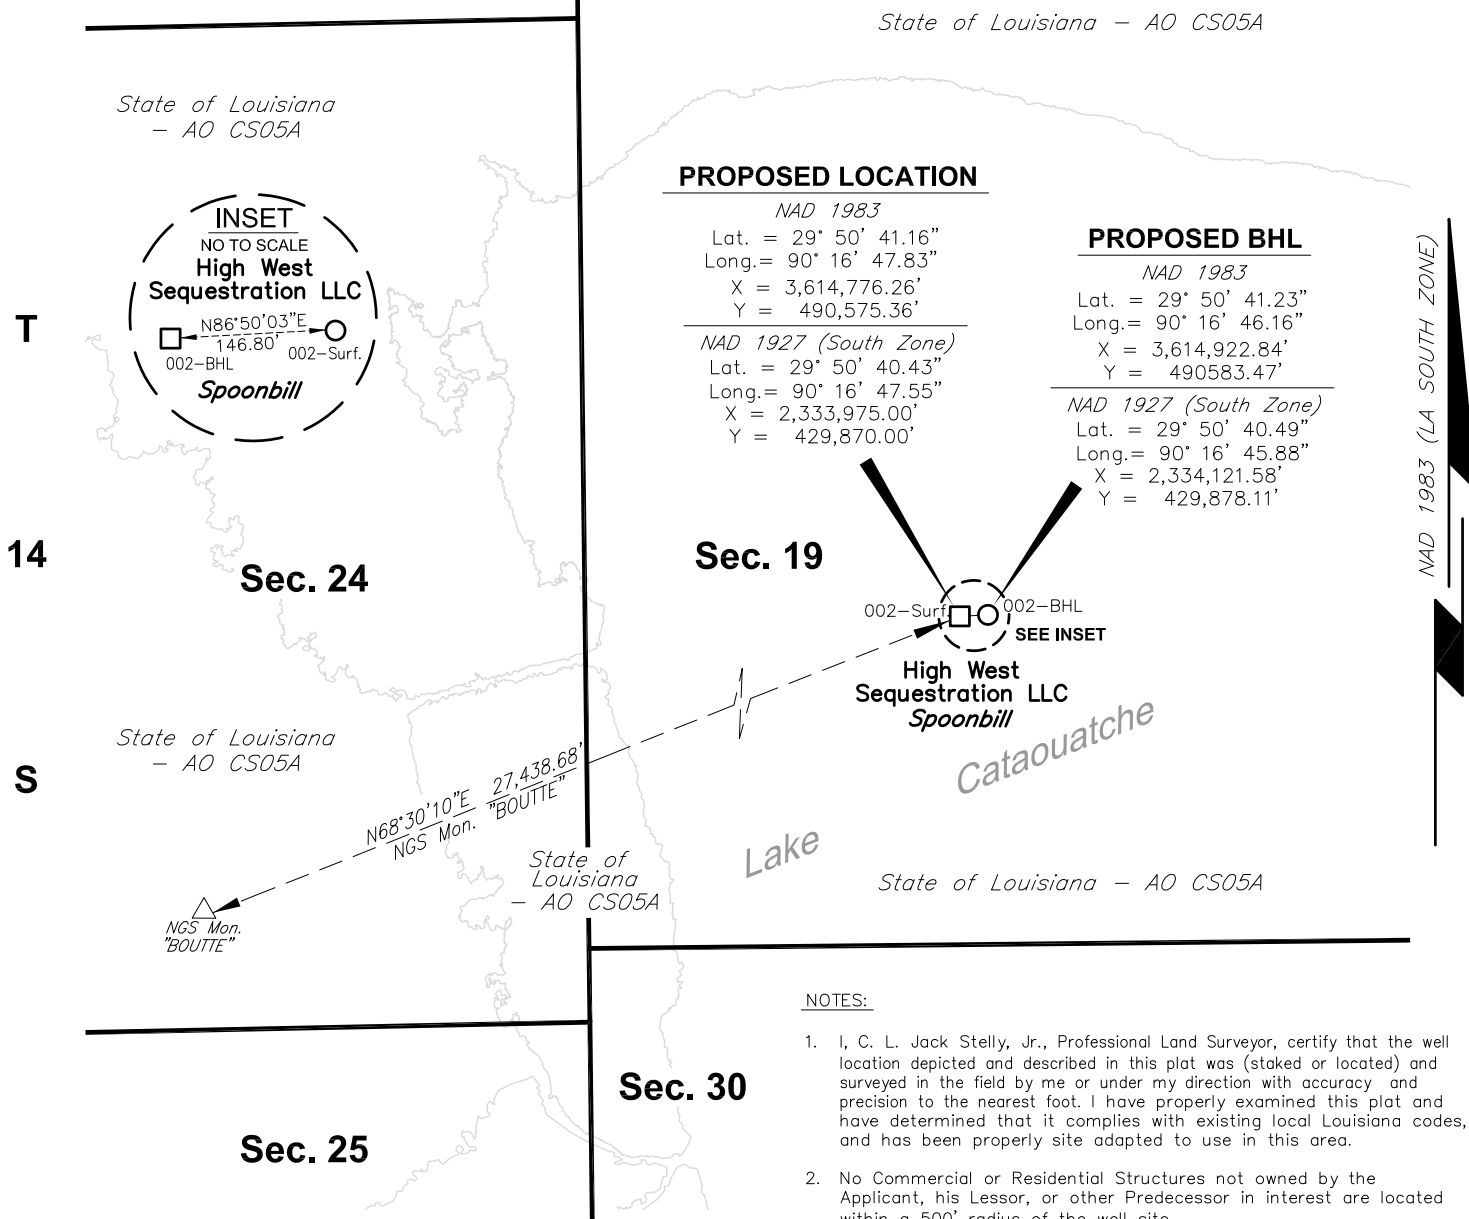

NOTES:

1. I, C. L. Jack Stelly, Jr., Professional Land Surveyor, certify that the well location depicted and described in this plat was (staked or located) and surveyed in the field by me or under my direction with accuracy and precision to the nearest foot. I have properly examined this plat and have determined that it complies with existing local Louisiana codes, and has been properly site adapted to use in this area.
2. No Commercial or Residential Structures not owned by the Applicant, his Lessor, or other Predecessor in interest are located within a 500' radius of the well site.
3. Ground Elevation based upon Online Positioning User Service (OPUS) Solution to the nearest foot.
4. Survey Date of Well (Not Staked)

I, C. L. Jack Stelly, Jr., hereby certify that the Loc'n of BKV Corporation's *Spoonbill No.002* is as follows: N68°30'10"E 27,438.68' from NGS Mon. "BOUTTE", falling in Section 19, T14S-R22E, St. Charles Parish, Louisiana.


"PRELIMINARY"

Not to be used for construction,
bidding, recordation, conveyance, sales
or as the basis for the issuance of a permit.

C. L. JACK STELLY, JR., P.L.S.
REGISTERED LAND SURVEYOR NO. 4940
STATE OF LOUISIANA
C. L. JACK STELLY & ASSOCIATES, INC.
143 WALL STREET, LAFAYETTE, LA 70506
PH. (337) 237-0746
FILE NO. 16461-19893-L5-R3.DWG

LOUISIANA OFFICE OF CONSERVATION
HIGH WEST SEQUESTRATION LLC
Spoonbill No.002

ST. CHARLES PARISH, LOUISIANA

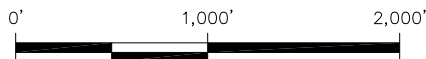

SCALE : 1" = 1,000'

MARCH 27, 2025