


OIL & GAS WELLS

LEGEND: (OIL & GAS WELLS)
(NO OIL & GAS WELLS)

WATER WELLS

(NO WATER WELLS)

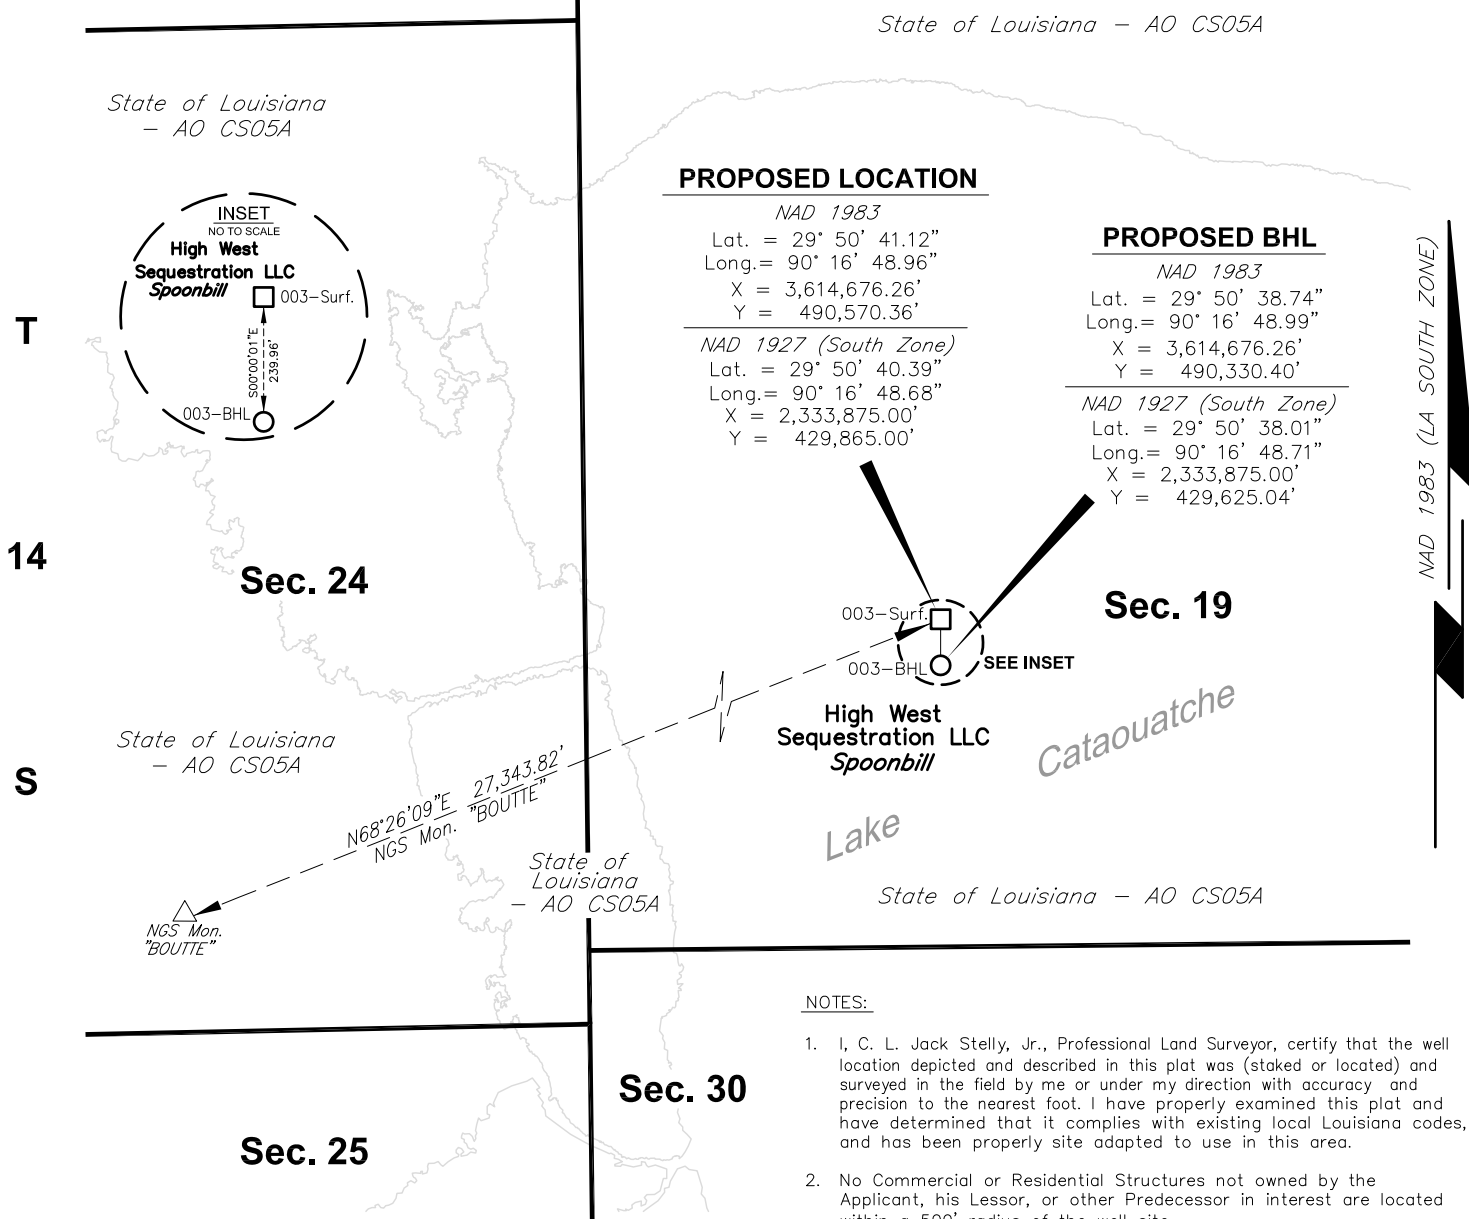

I, C. L. Jack Stelly, Jr., hereby certify that the Loc'n of BKV Corporation's *Spoonbill No.003* is as follows: N68°26'09"E 27,343.82' from NGS Mon. "BOUTTE", falling in Section 19, T14S-R22E, St. Charles Parish, Louisiana.


"PRELIMINARY"

Not to be used for construction,
bidding, recordation, conveyance, sales
or as the basis for the issuance of a permit.

C. L. JACK STELLY, JR., P.L.S.
REGISTERED LAND SURVEYOR NO. 4940
STATE OF LOUISIANA
C. L. JACK STELLY & ASSOCIATES, INC.
143 WALL STREET, LAFAYETTE, LA 70506
PH. (337) 237-0746
FILE NO. 16461-19893-L6-R3.DWG

LOUISIANA OFFICE OF CONSERVATION
HIGH WEST SEQUESTRATION LLC
Spoonbill No.003

ST. CHARLES PARISH, LOUISIANA

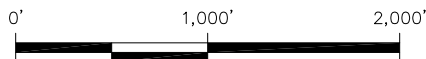

SCALE : 1" = 1,000'

MARCH 27, 2025